


Consent to prepare is granted subject to the condition, the responsibility of the architect and the client is to ensure that the design is in accordance with the relevant I.S. specification in order to ensure safety of the building. In such structural designs are to be...

ELEVATION


SECTION - CC

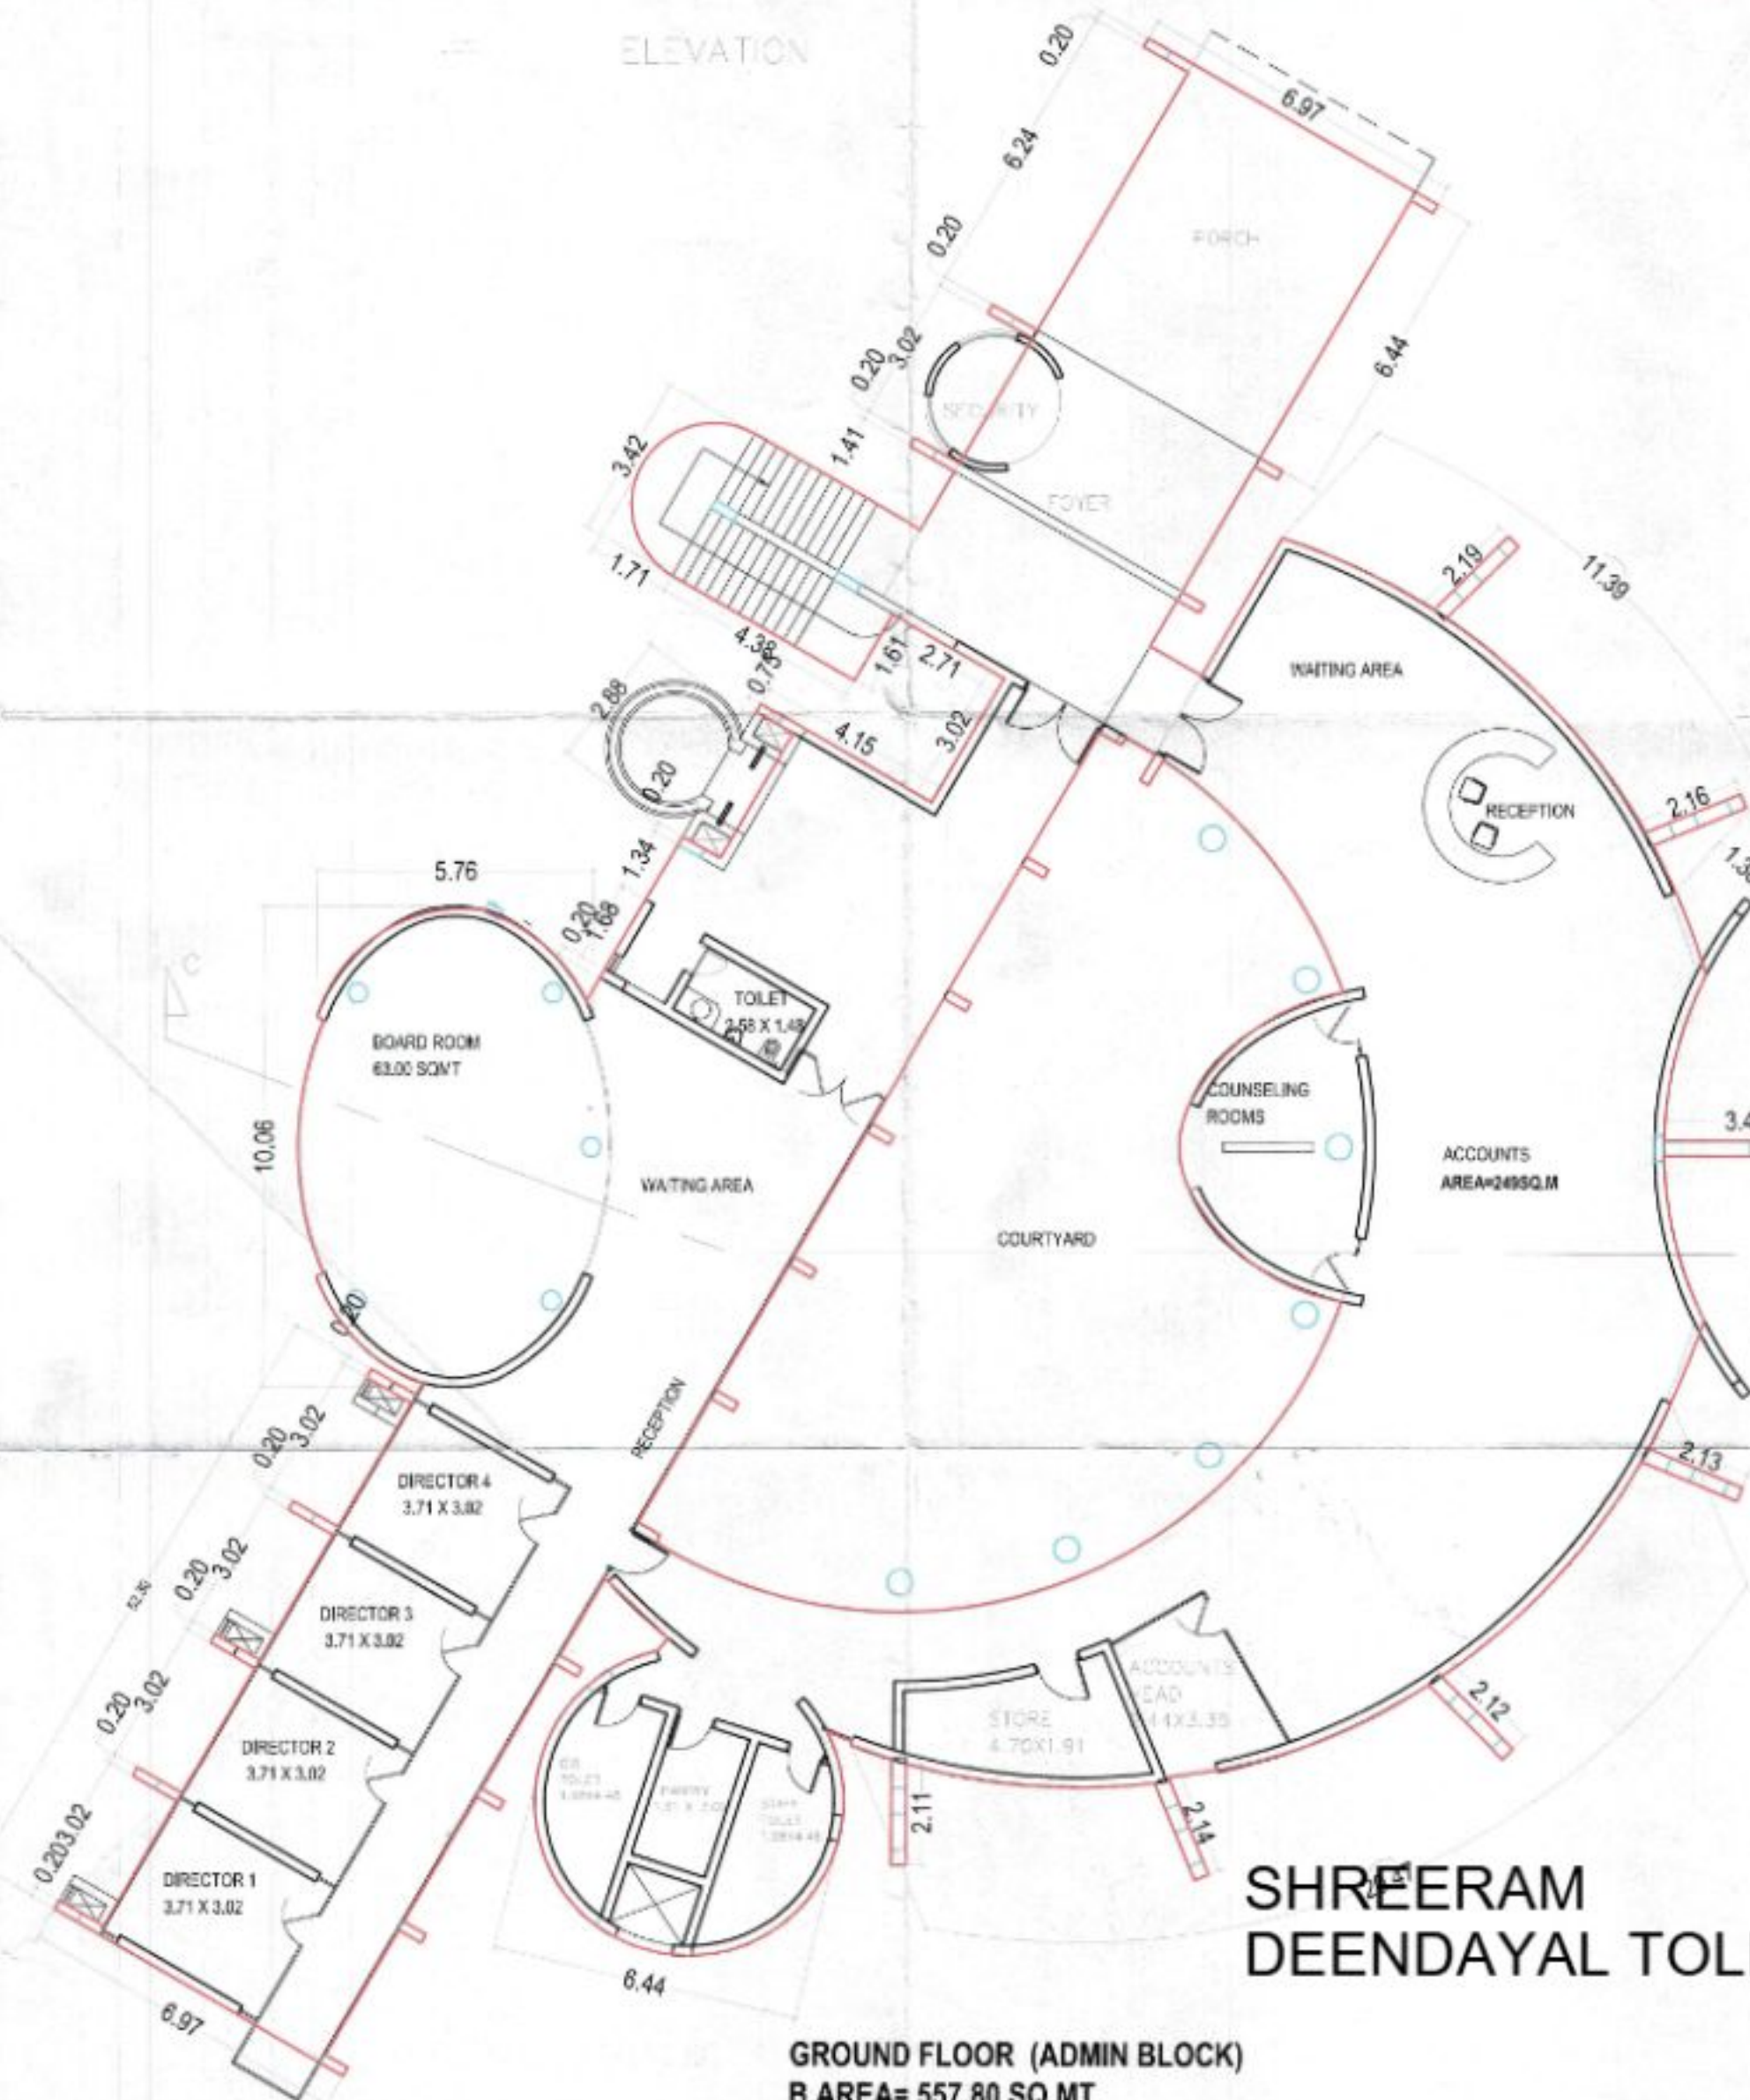

GROUND FLOOR (ADMIN BLOCK)
B.AREA= 557.80 SQ.MT

**SHREERAM
DEENDAYAL TOLIWAL**

Digitally signed by SHREERAM DEENDAYAL TOLIWAL
DN: cn=SHREERAM DEENDAYAL TOLIWAL, o=Personal
e=CAMPUSHEAD@NEOTECH.AC.IN
Reason: I am the author of this document
Location:
Date: 2025-12-17 14:25+05:30

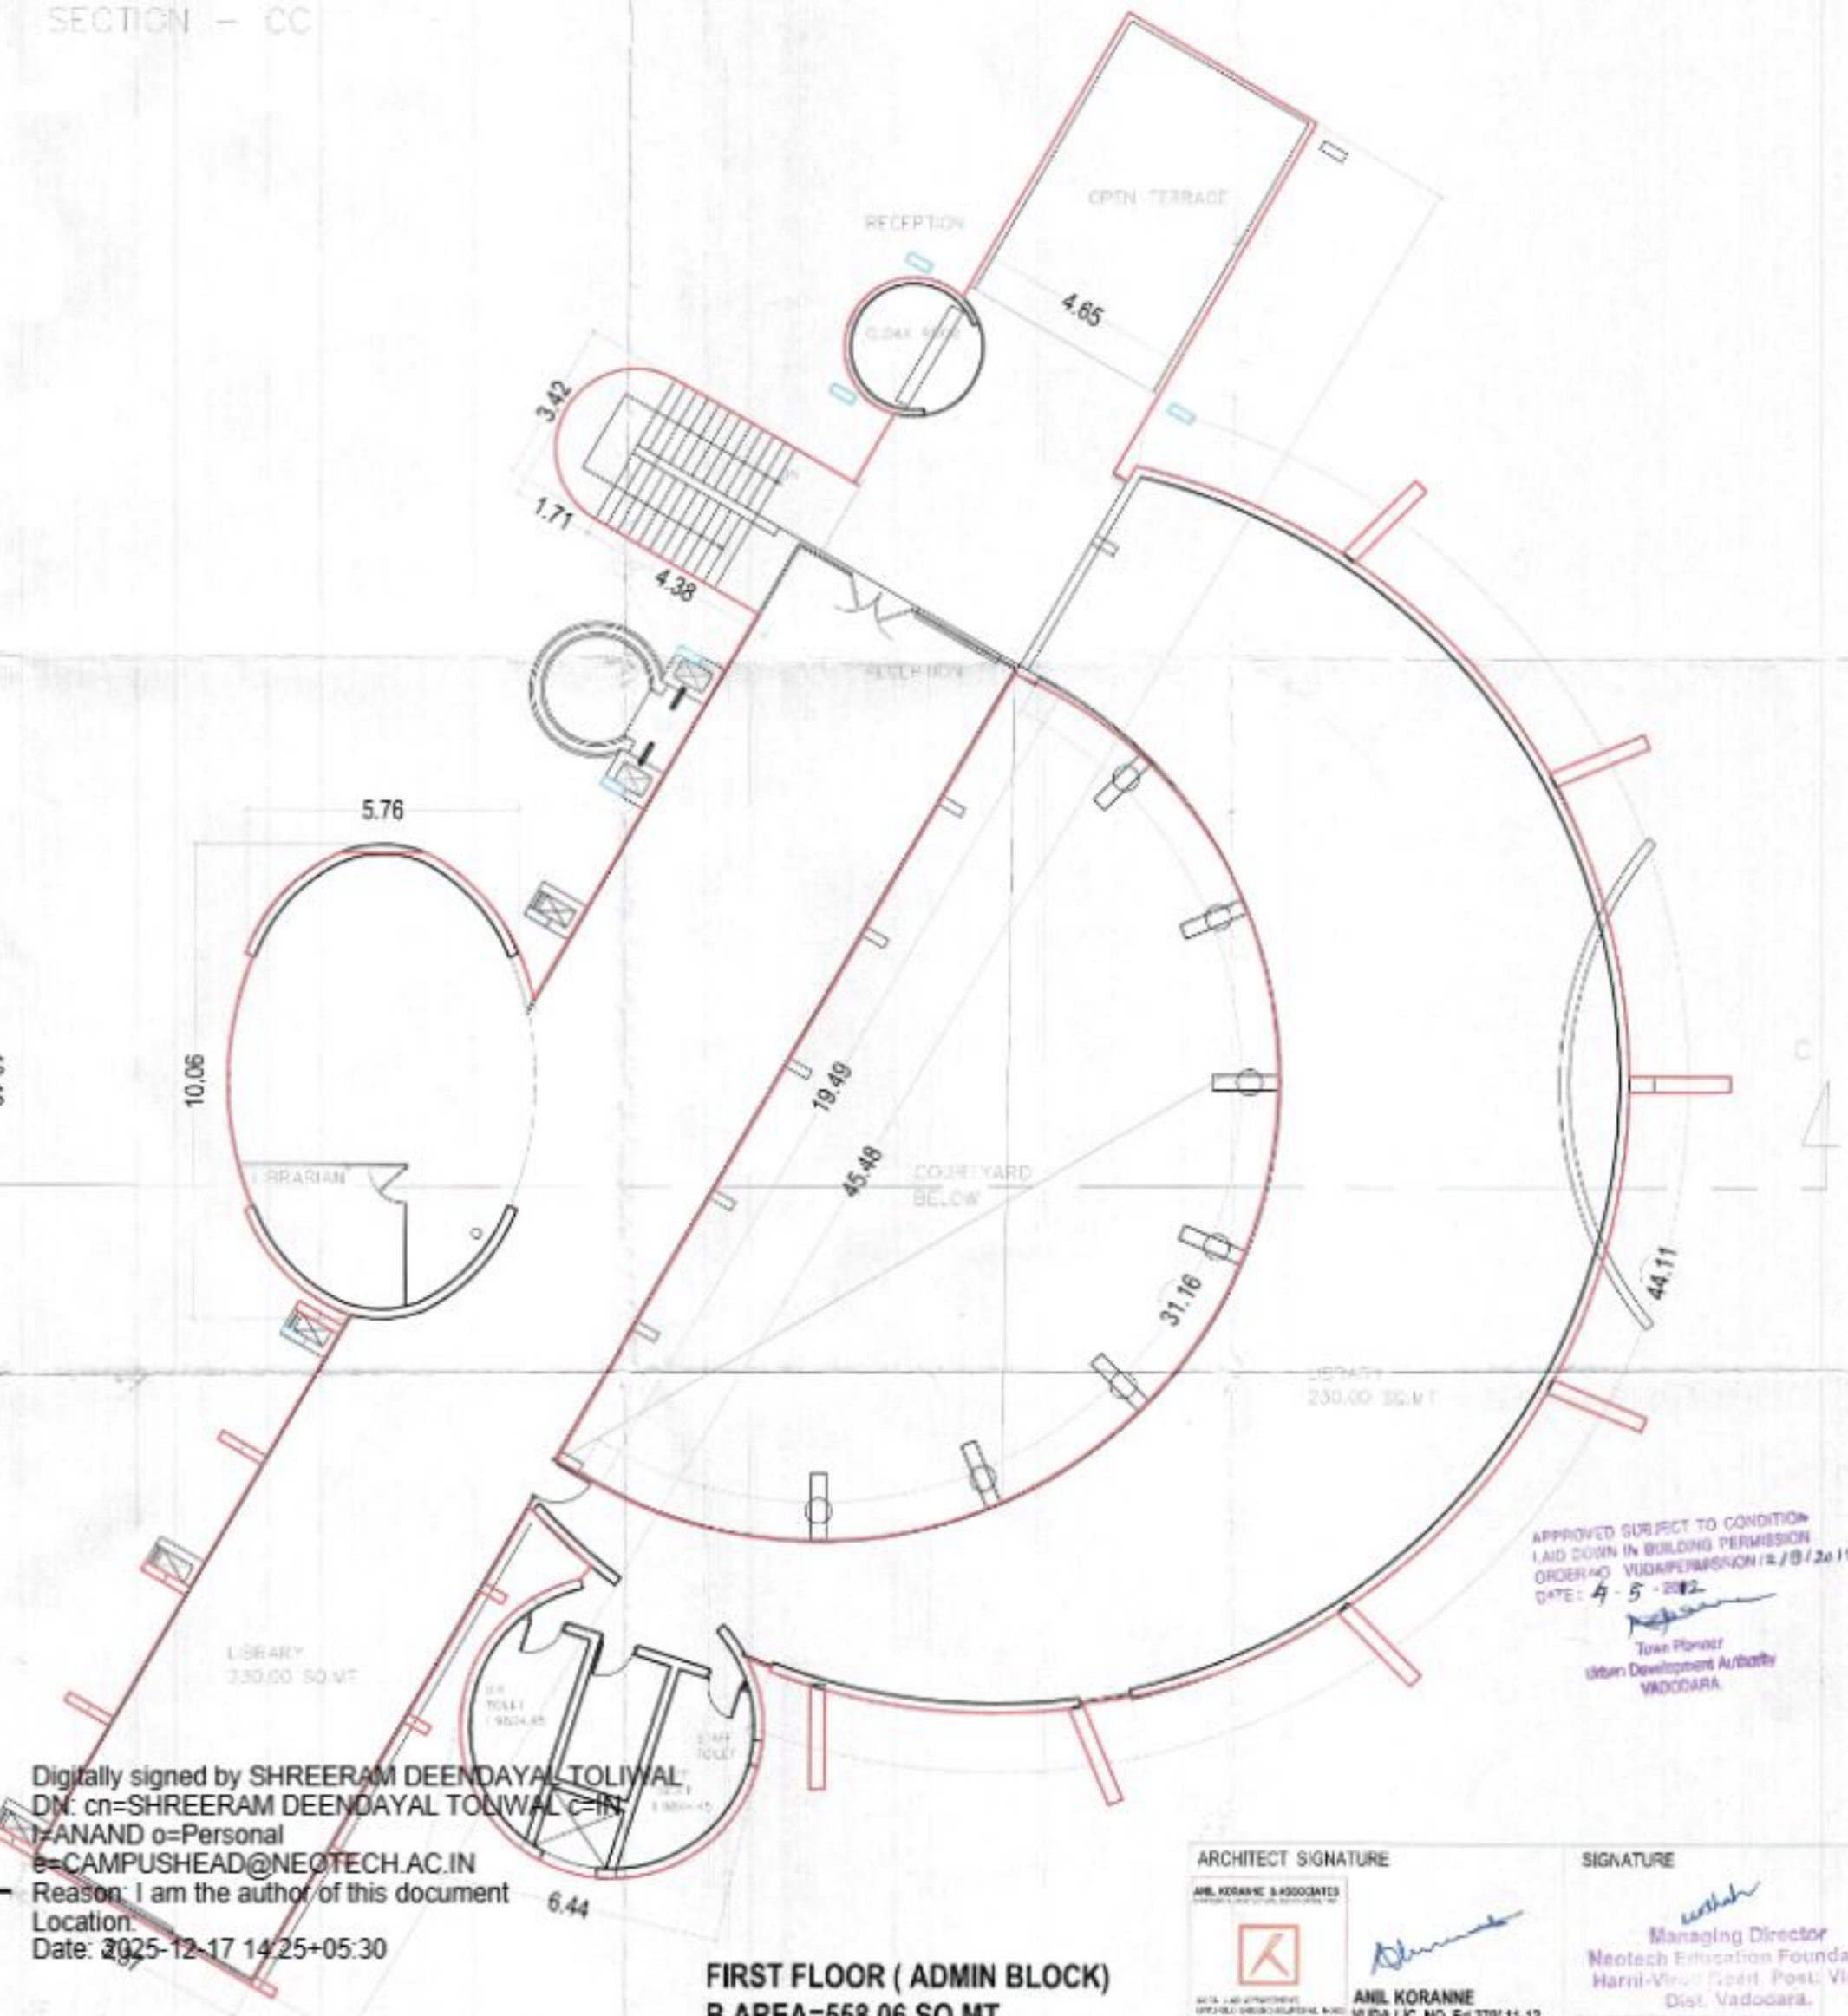


FIRST FLOOR (ADMIN BLOCK)
B.AREA=558.06 SQ.MT

ARCHITECT SIGNATURE
ANIL KORANNE & ASSOCIATES
ANIL KORANNE
VUDA LIC NO. E/127/11-12

SIGNATURE
Managing Director
Neotech Education Foundation
Harni-Virod Road, Post: Virod,
Dist: Vadodara.
OWNER'S SIGNATURE




APPROVED SUBJECT TO CONDITION
LAID DOWN IN BUILDING PERMISSION
ORDER NO. VUDA/PERMISSION/18/9/2012.
DATE: 4-5-2012
Town Planner
Urban Development Authority
VADODARA

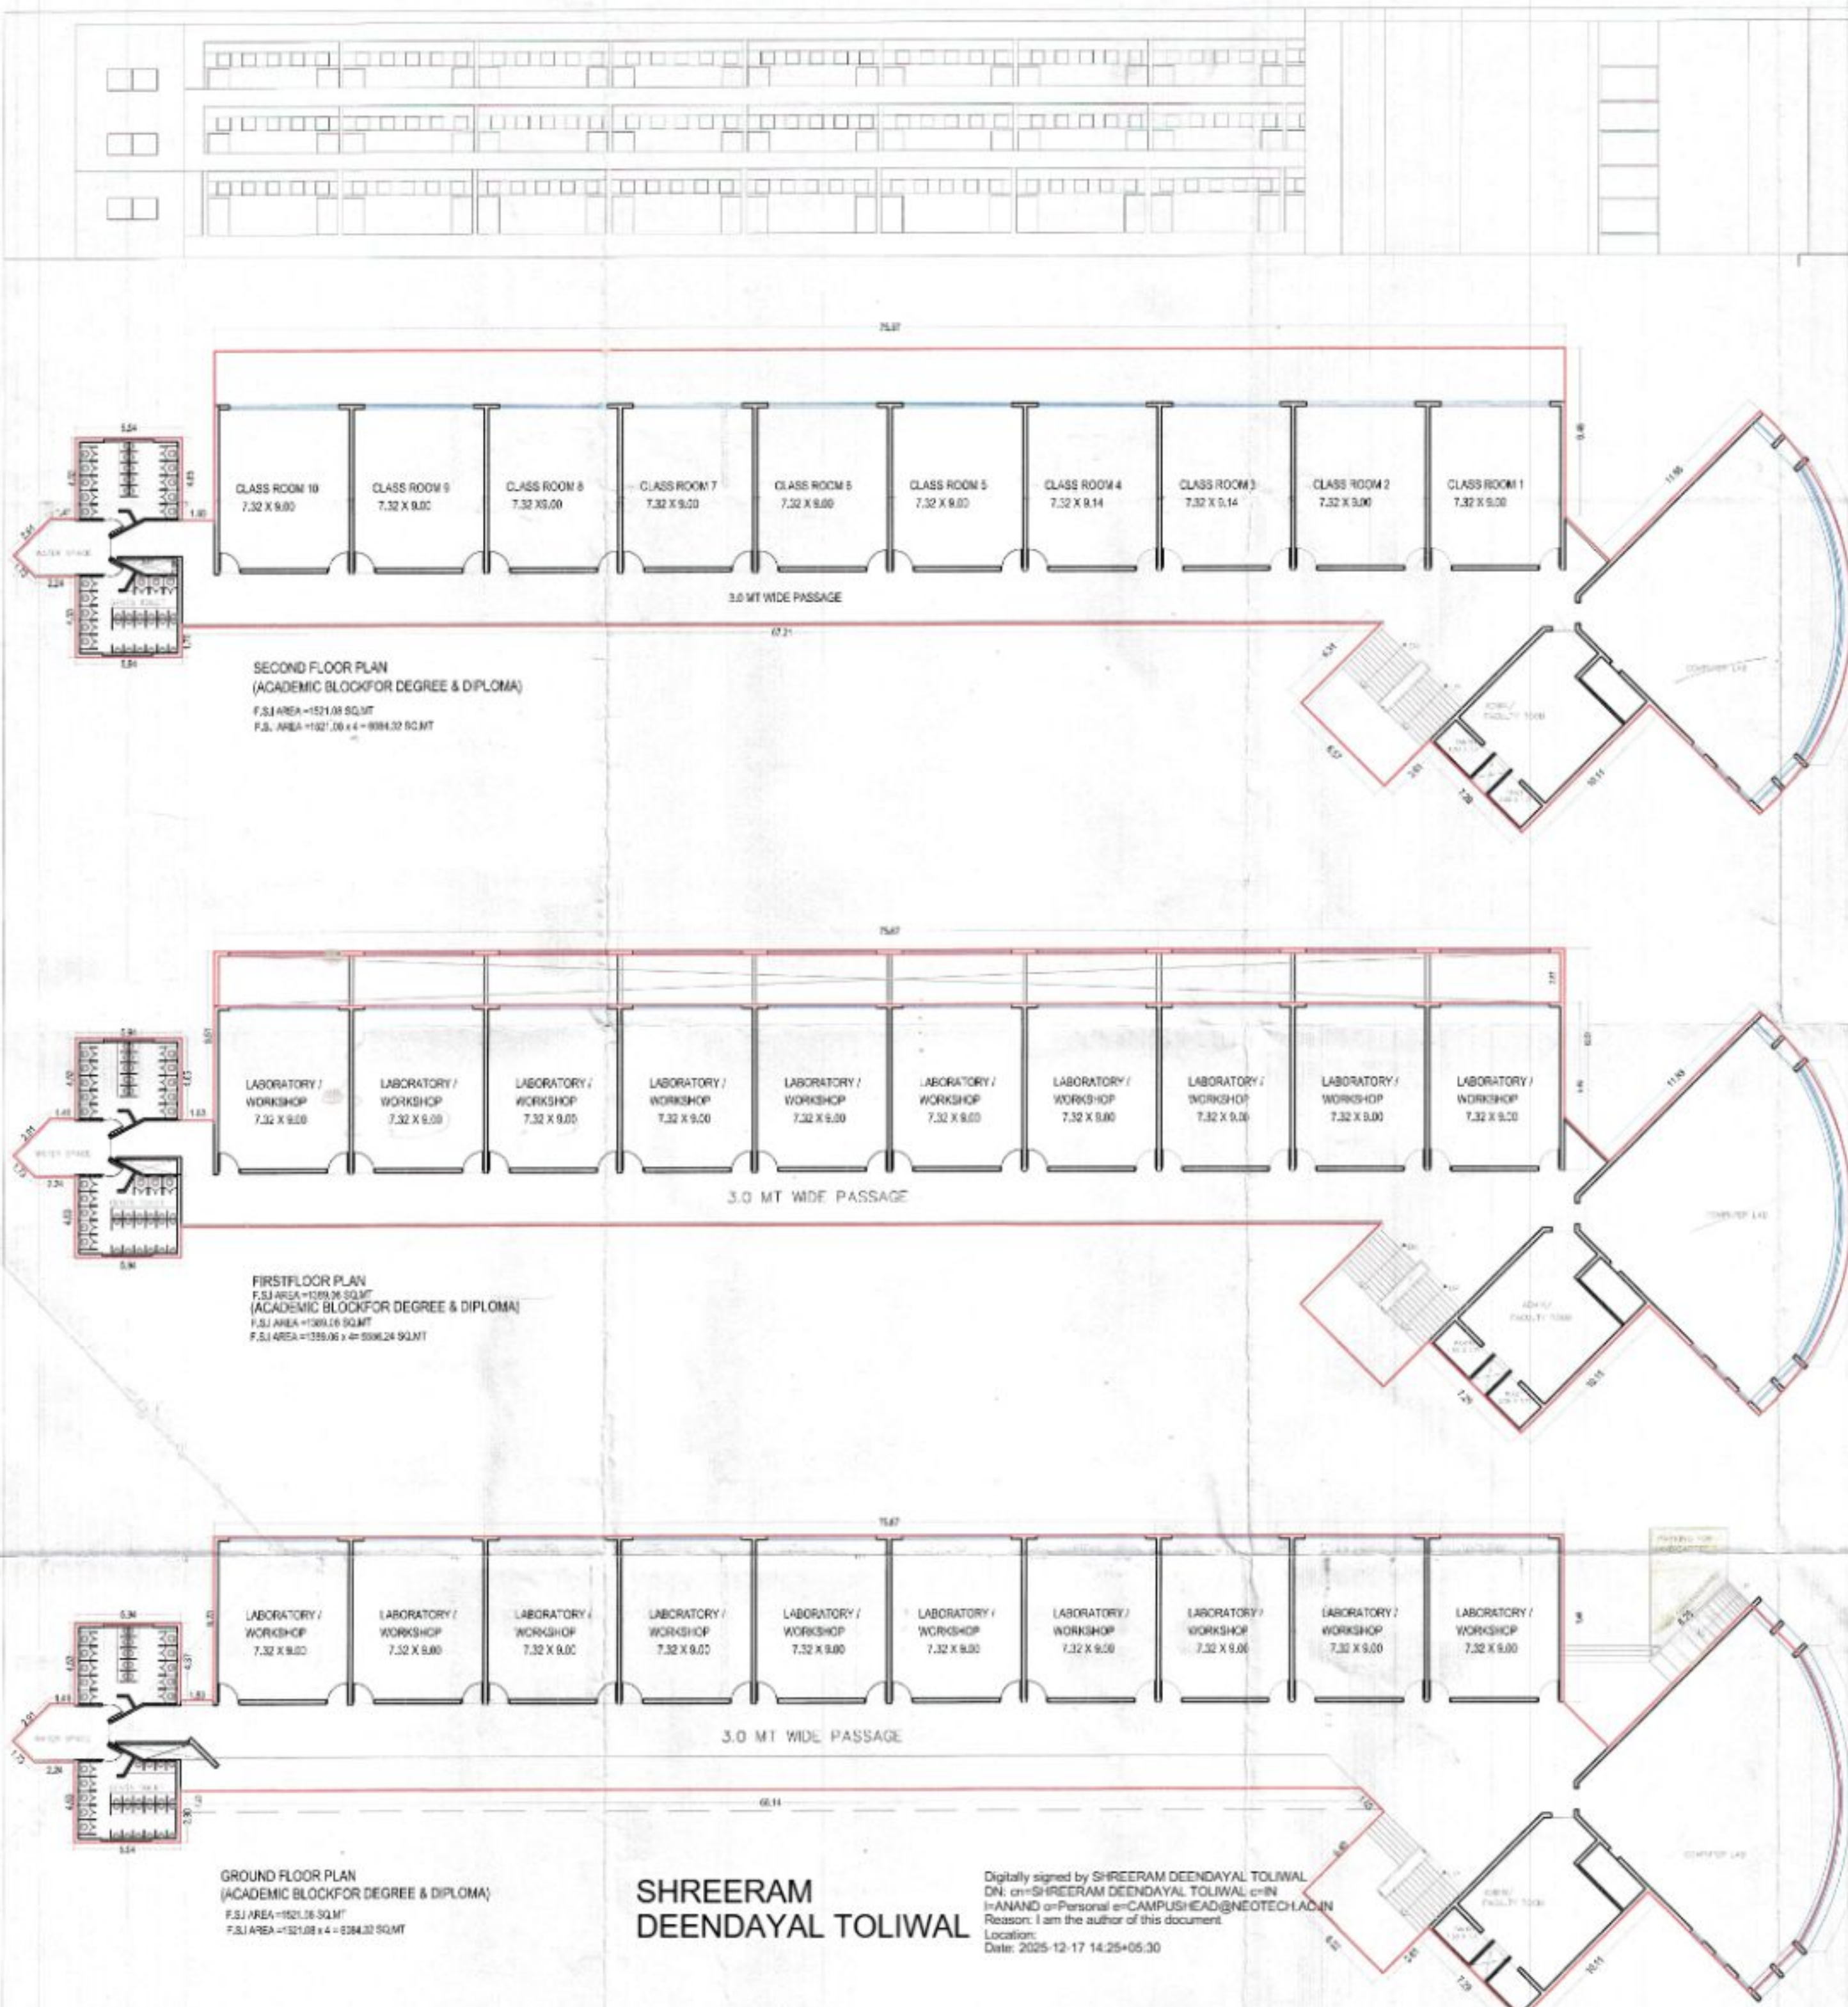

Development permission is granted subject to the condition, the responsibility of the applicant and the Architect / Engineer / Survey / Structural Designer to follow relevant I. S. specification in structural design to ensure safety of the building and in each structural design are to be verified.

APPROVED SUBJECT TO CONDITION
ADDN IN BUILDING PERMISSION
ORDER NO. VUDA/PERM/BR/12/9/1202
DATE: 4-5-2012

Town Planner
Urban Development Authority
VADODARA

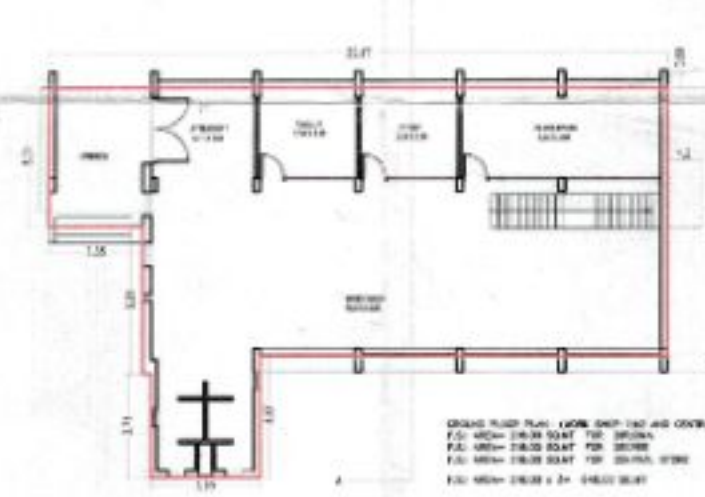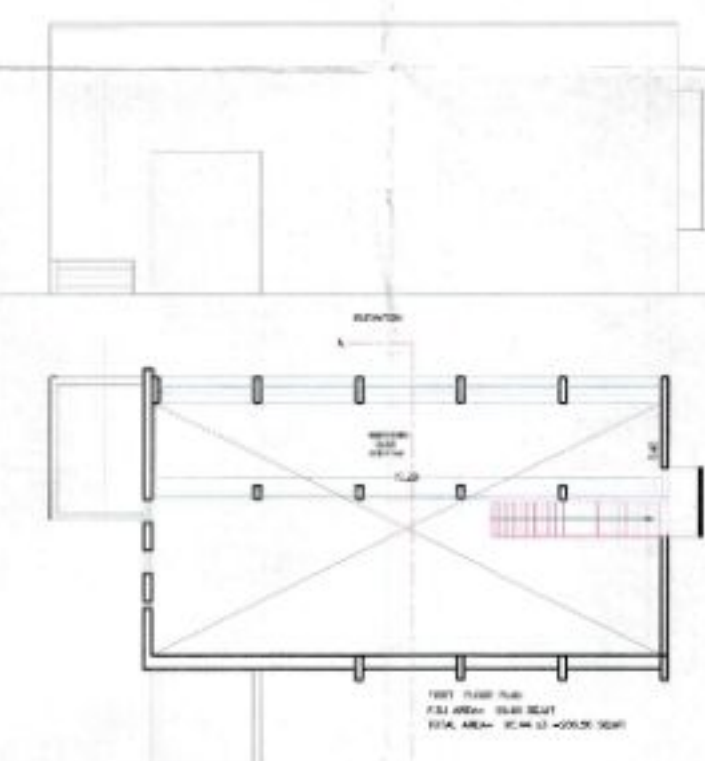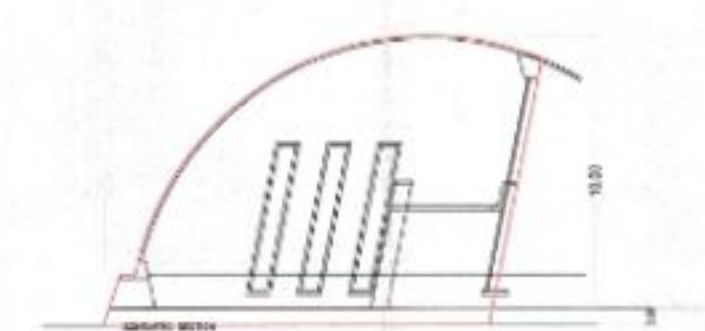

SHREERAM DEENDAYAL TOLI WAL

Digitally signed by SHREERAM DEENDAYAL TOLI WAL
DN: cn=SHREERAM DEENDAYAL TOLI WAL, c=IN
+ANAND, o=Personal, e=CAMPUSHEAD@NEOTECHLAC.IN
Reason: I am the author of this document
Location:
Date: 2025.12.17 14:25+05:30

ARCHITECT SIGNATURE
ANIL KORANNE & ASSOCIATES
ANIL KORANNE
VUDA LIC. NO. EN 270/11-12

SIGNATURE
Managing Director
Neotech Education Foundation
Harni-Virod Road, Post: Virod,
Dist. Vadodara.
OWNER'S SIGNATURE