

Developmental programme is granted subject to the condition, the responsibility of the applicant and its Architect / Engineer Survey / Structural Designer to be released to S. specification in structural design to ensure safety of the Bridge, in each structural designs are to be



GROUND FLOOR (ADMIN BLOCK)
B.AREA= 557.80 SQ.MT

SHREERAM DEENDAYAL TOLI WAL

SHREERAM
DEENDAYAL
TOLI WAL

Digitally signed by SHREERAM DEENDAYAL TOLIWAL
DN: cn=SHREERAM DEENDAYAL TOLIWAL, o=IN
=A, AND o=Personal
e=CAMPUSHEAD@NEOTECH.AC.IN
Reason: I am the author of this document
Location: 3>
Date: 2025-12-17 14:31:05.30

[illegible]

APPROVED SUBJECT TO CONDITION
LAI DOW N IN BUILDING PERMISSION
ORDER NO VUDA/PERMISSION/2/8/2012.
DATE: 4-5-2012



Town Planner
Urban Development Authority
MADGARA

ARCHITECT SIGNATURE



SIGNATURE




Neetha
Managing Director
Neotech Education Foundation
Harni-Vinod Road, Post: Vinod,
Dist. Vadodara.

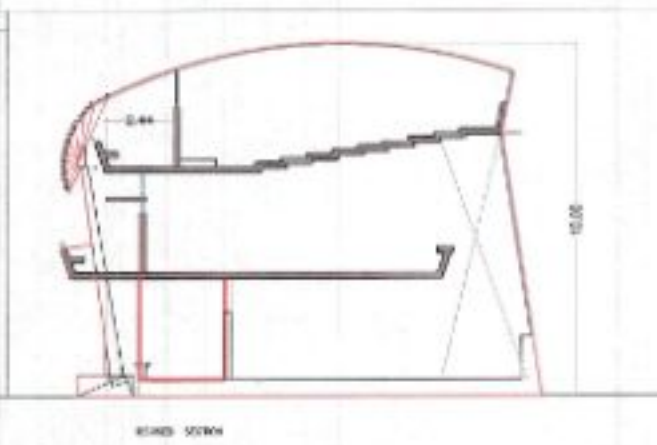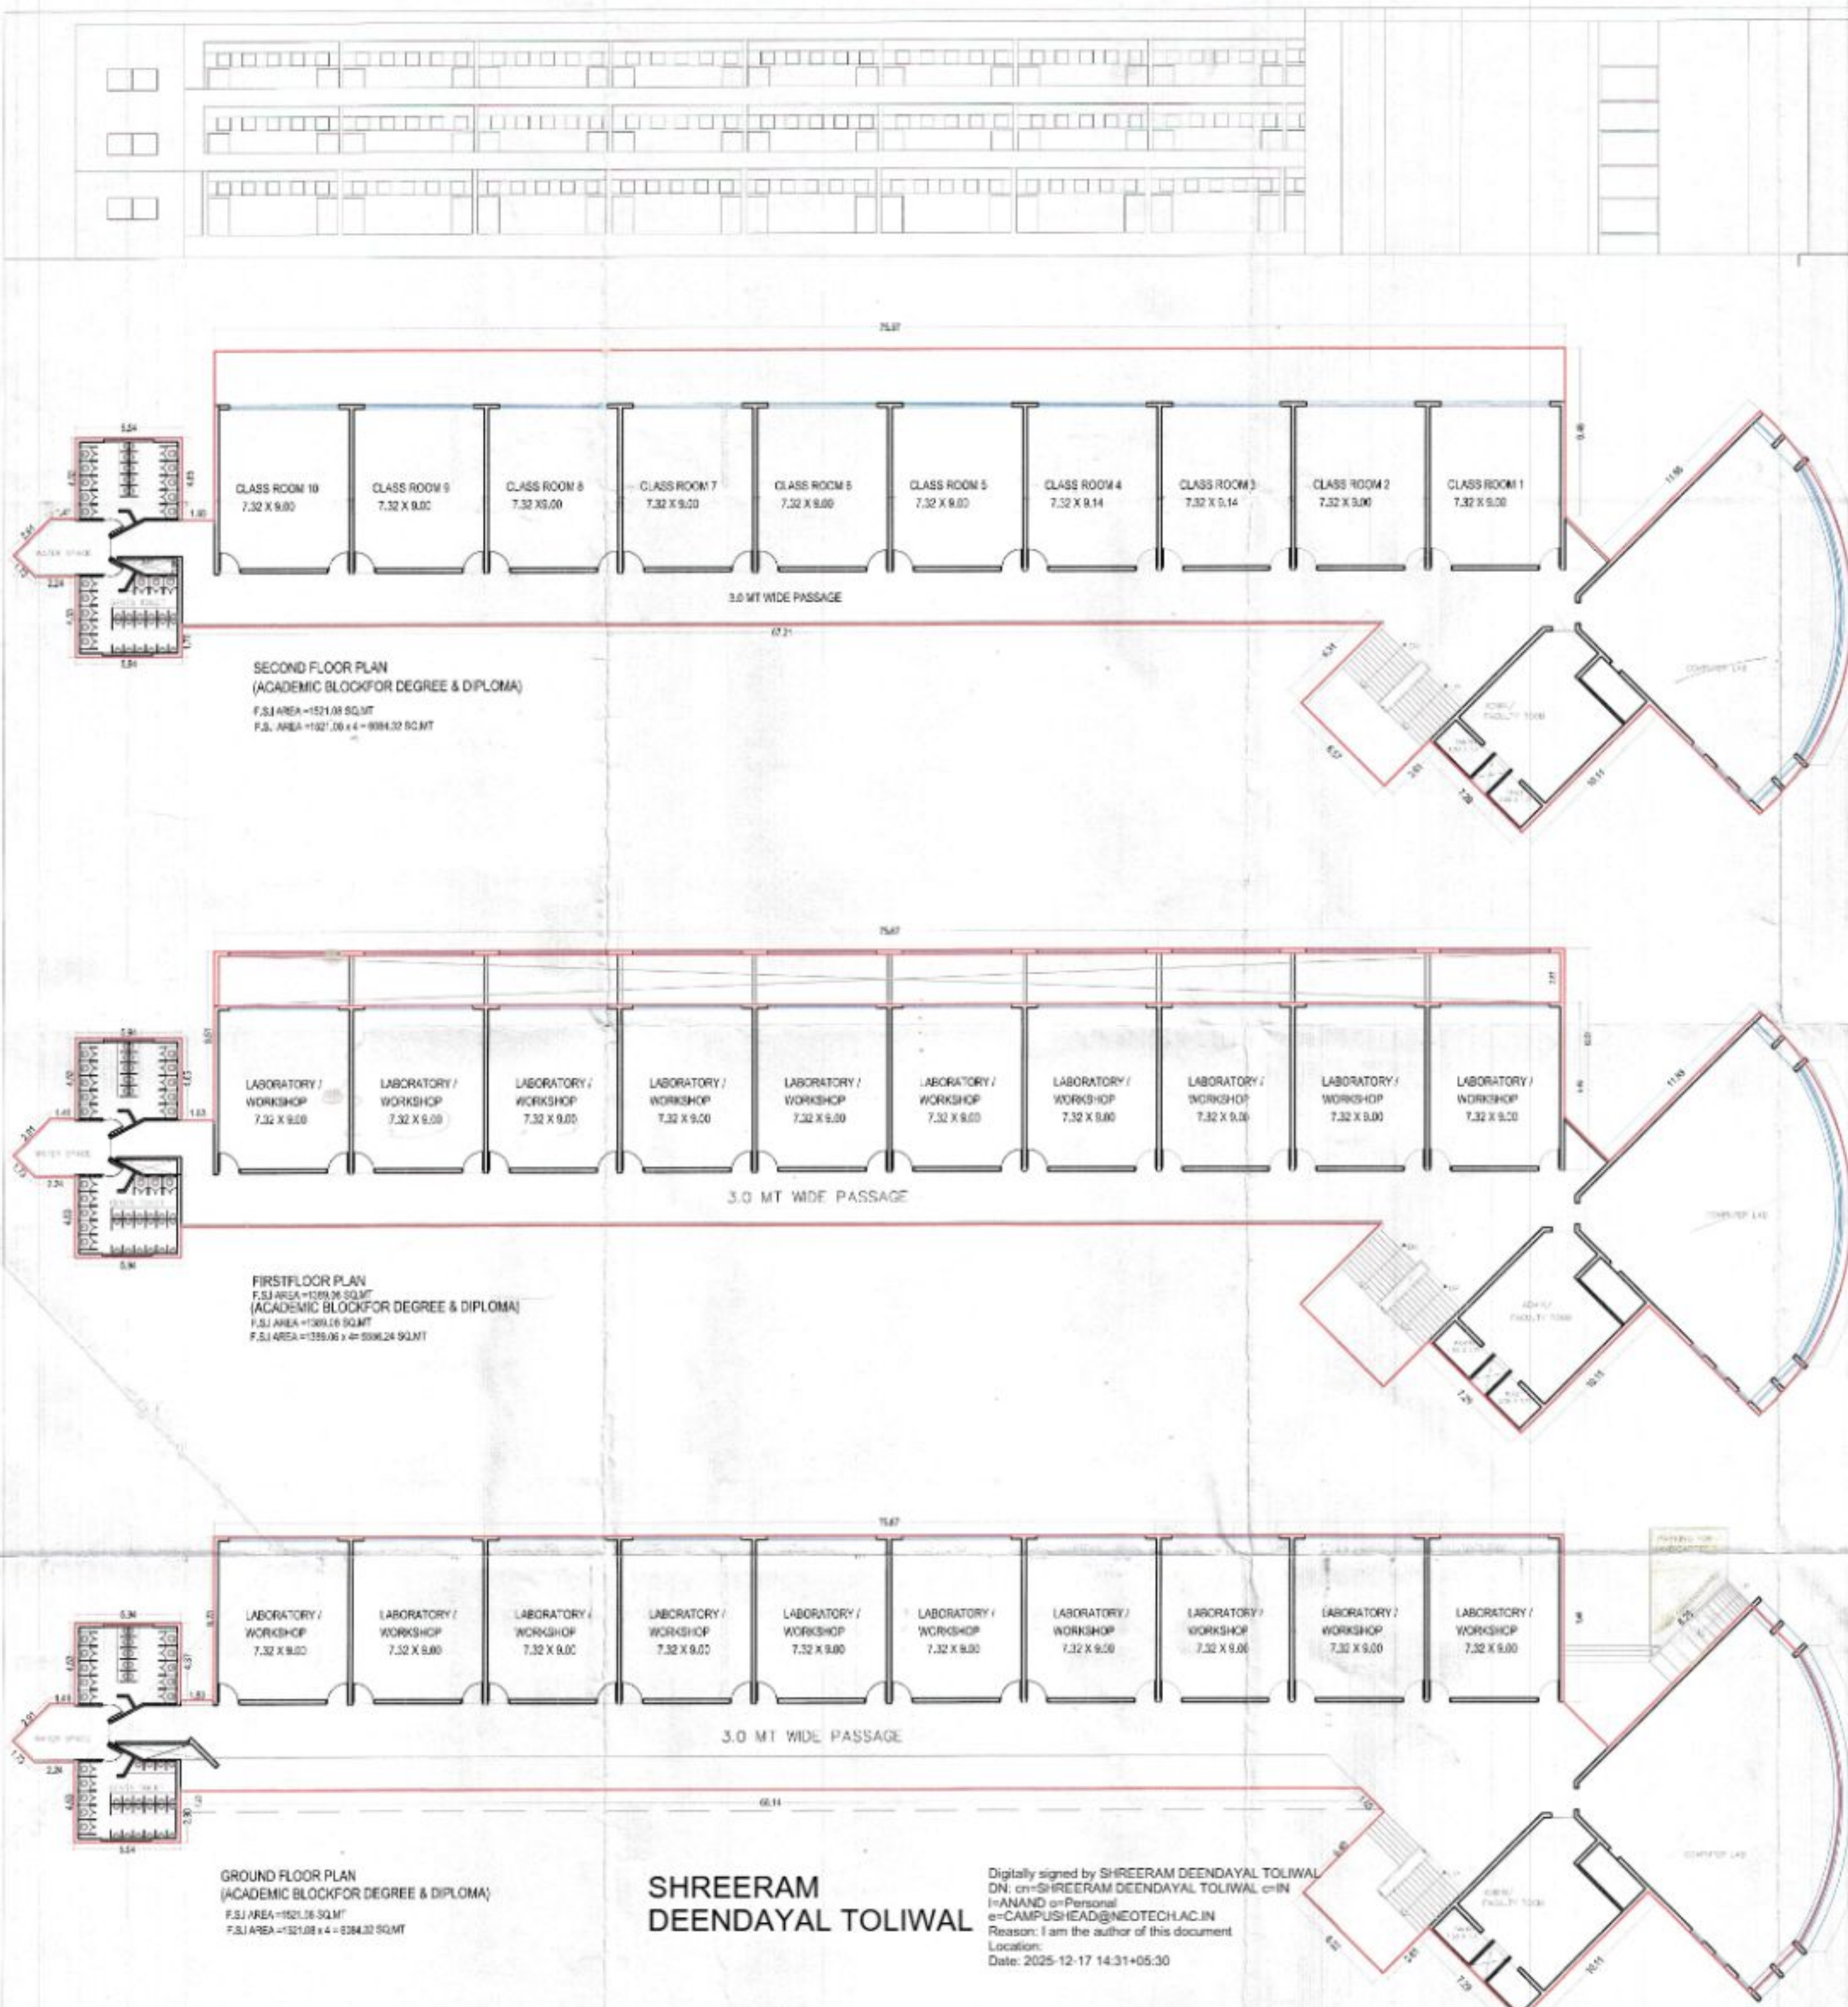

Development permission is granted subject to the condition, the responsibility of the applicant and the Architect / Engineer / Survey / Structural Designer to follow relevant I. S. specification in structural design to ensure safety of the building and in each structural design are to be verified.

APPROVED SUBJECT TO CONDITION
ADD-DOWN IN BUILDING PERMISSION
ORDER NO. VUDA/PERM/BR/12/9/1202
DATE: 4-5-2012

Town Planner
Urban Development Authority
VADODARA

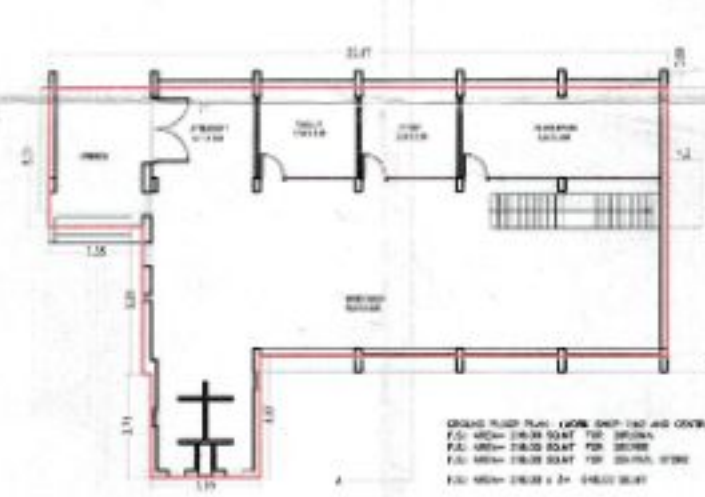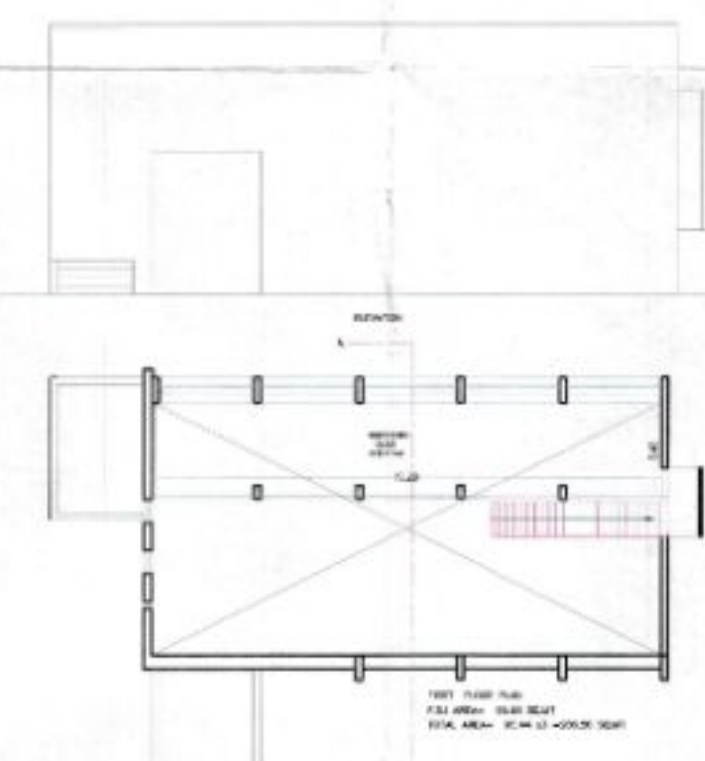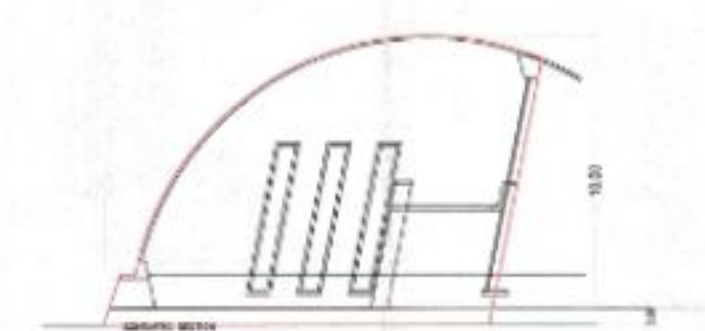

SHREERAM DEENDAYAL TOLIWAL

Digitally signed by SHREERAM DEENDAYAL TOLIWAL
DN: cn=SHREERAM DEENDAYAL TOLIWAL, o=IN
ANAND, ou=Personal, e=CAMPUSHEAD@NEOTECH.IAC.IN
Reason: I am the author of this document
Location:
Date: 2025-12-17 14:31:05.30

PROPOSED BUILDING PLAN OF CLASS ROOM UNITS OF NEOTECH EDUCATION FOUNDATION ON BLOCK NO.239 ,244/PAKKI,245/A,245/B AT VILLAGE VIROD,VADODARA.

ARCHITECT SIGNATURE
ANIL KORANNE & ASSOCIATES
ANIL KORANNE
VUDA LIC. NO. EN 270/11-12

SIGNATURE
Managing Director
Neotech Education Foundation
Harn-Virod Road, Post Virod,
Dist. Vadodara.
OWNER'S SIGNATURE