

Developmental programme is granted subject to the condition, the responsibility of the applicant and its Architect / Engineer Survey / Structural Designer to be released to S. specification in structural design to ensure safety of the Bridge, in each structural designs are to be



GROUND FLOOR (ADMIN BLOCK)
B.AREA= 557.80 SQ.MT


SHREERAM DEENDAYAL

Digitally signed by SHREERAM DEENDAYAL
TOLIWAL
DN: cn=SHREERAM DEENDAYAL TOLIWAL,
o=IIT ANAND, ou=Personal
e=CAMPUSHEAD@NEOTECH.AC.IN
Reason: I am the author of this document
Location:
Date: 2025-12-17 14:47+05:30

AMEL KORANYE & ASSOCIATES






Keshab
Managing Director
Neotech Education Foundation
Harni-Virud Road, Post: Virud,
Dist. Vadodara,
OWNER'S SIGNATURE

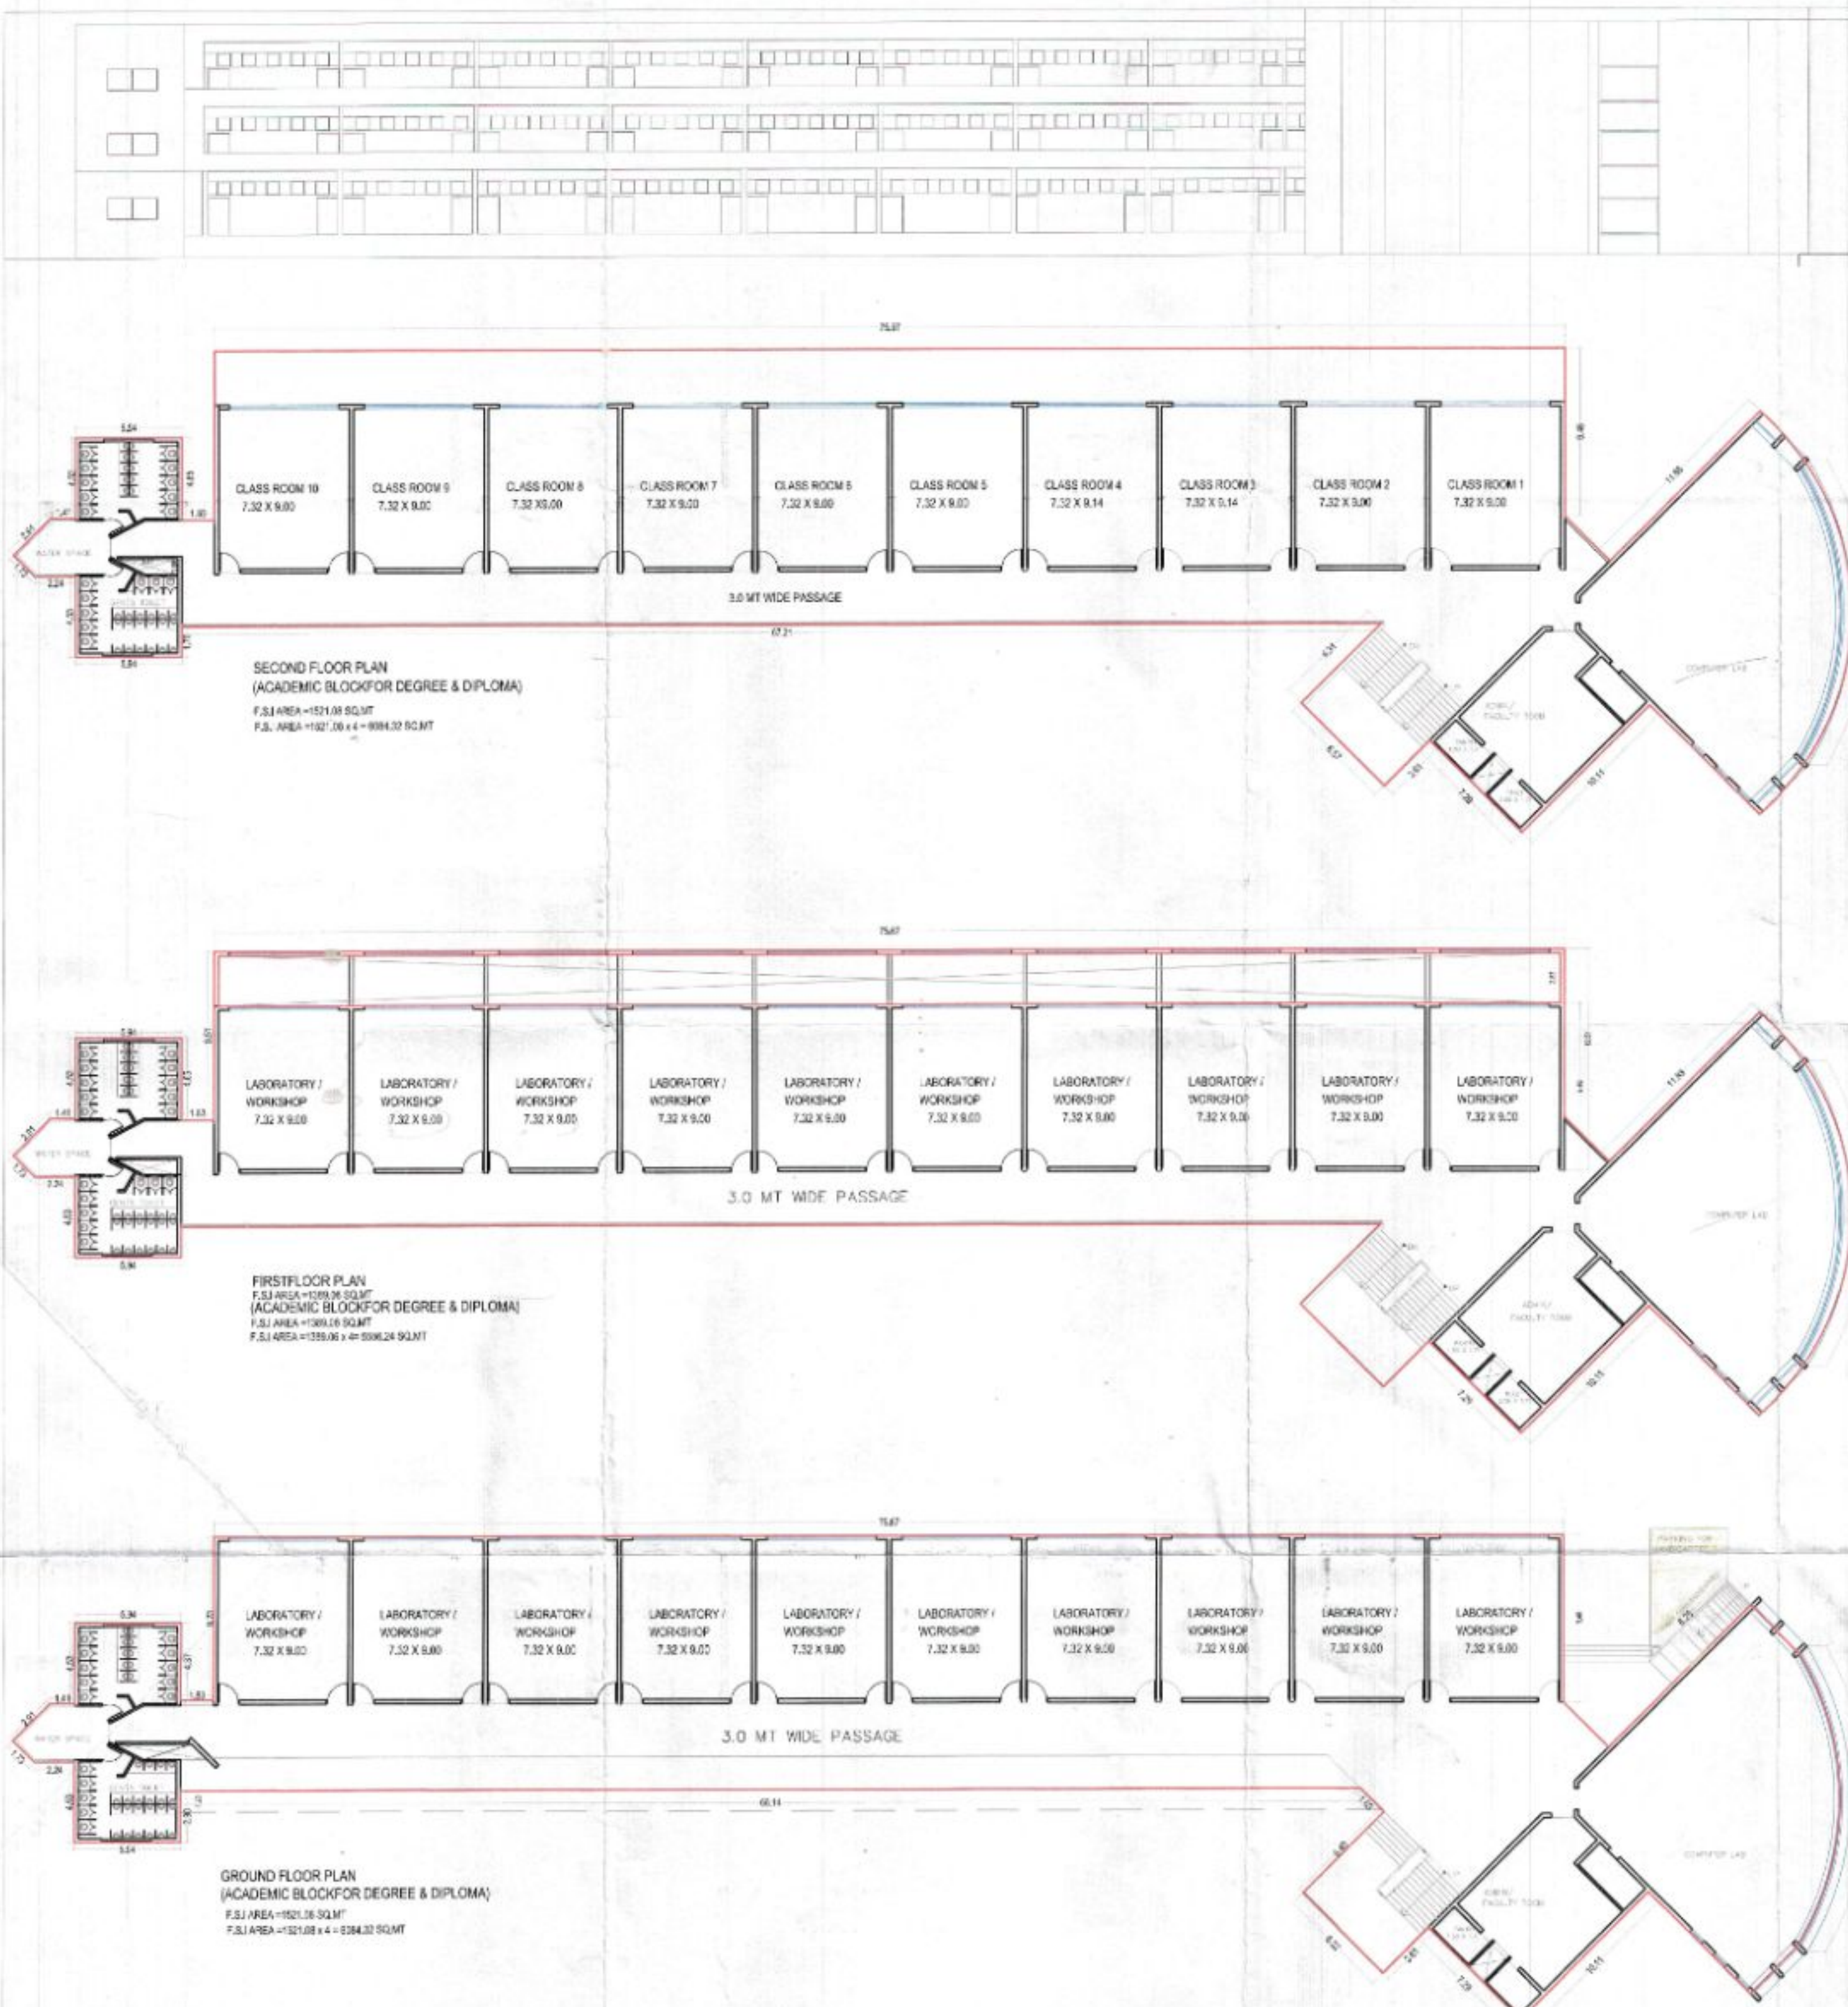

Development permission is granted subject to the condition, the responsibility of the applicant and the Architect / Engineer / Survey / Structural Designer to follow relevant I. S. specification in structural design to ensure safety of the building and its work structure. Designers are to verify.

APPROVED SUBJECT TO CONDITION
ADD-DOWN IN BUILDING PERMISSION
ORDER NO. VUDA/PERM/BR/12/9/1202
DATE: 4-5-2012

Town Planner
Urban Development Authority
VADODARA

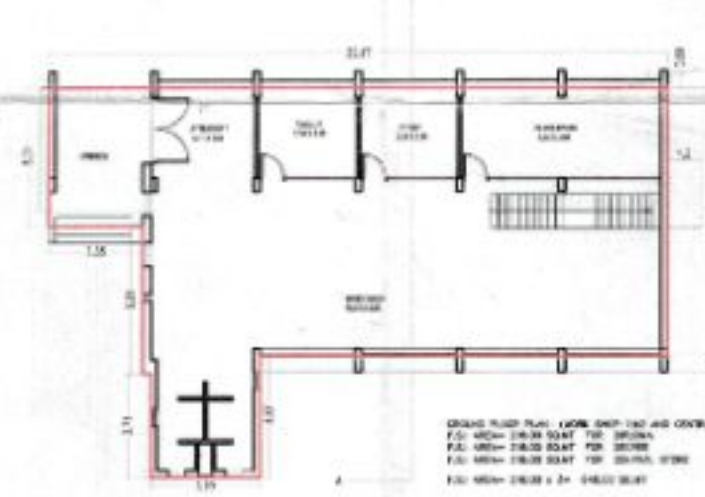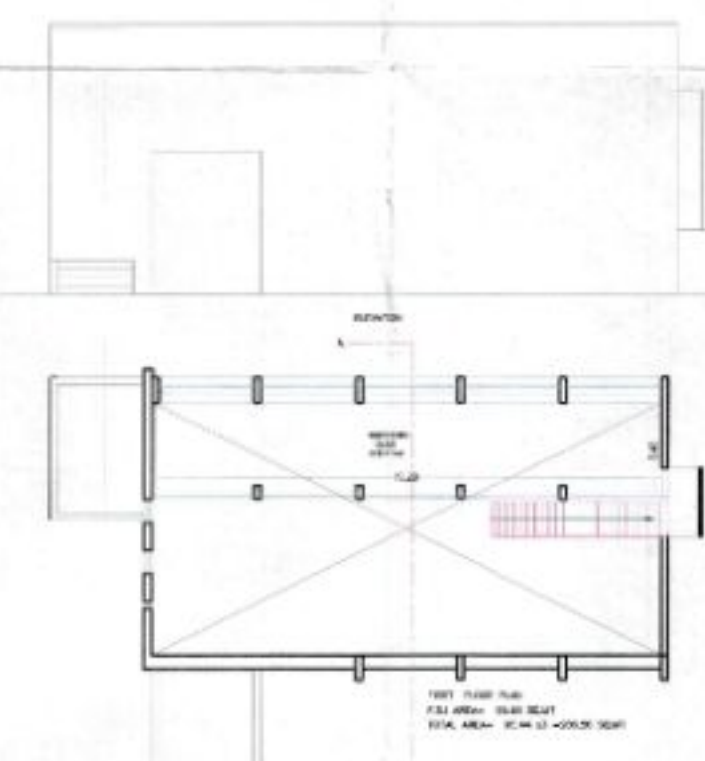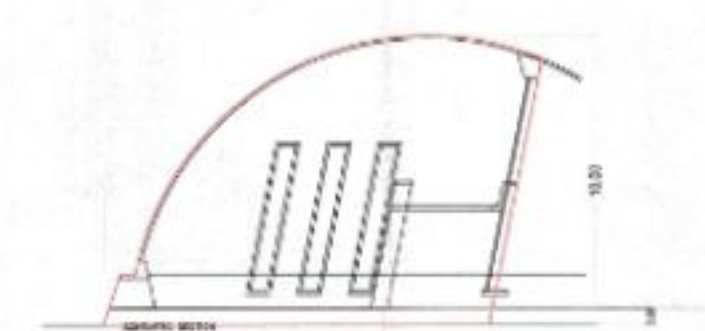

ARCHITECT SIGNATURE
ANIL KORANNE & ASSOCIATES
ANIL KORANNE
VUDA LIC. NO. EN 270/11-12

SIGNATURE
Managing Director
Neotech Education Foundation
Harni-Virod Road, Post: Virod,
Dist. Vadodara.

OWNER'S SIGNATURE