
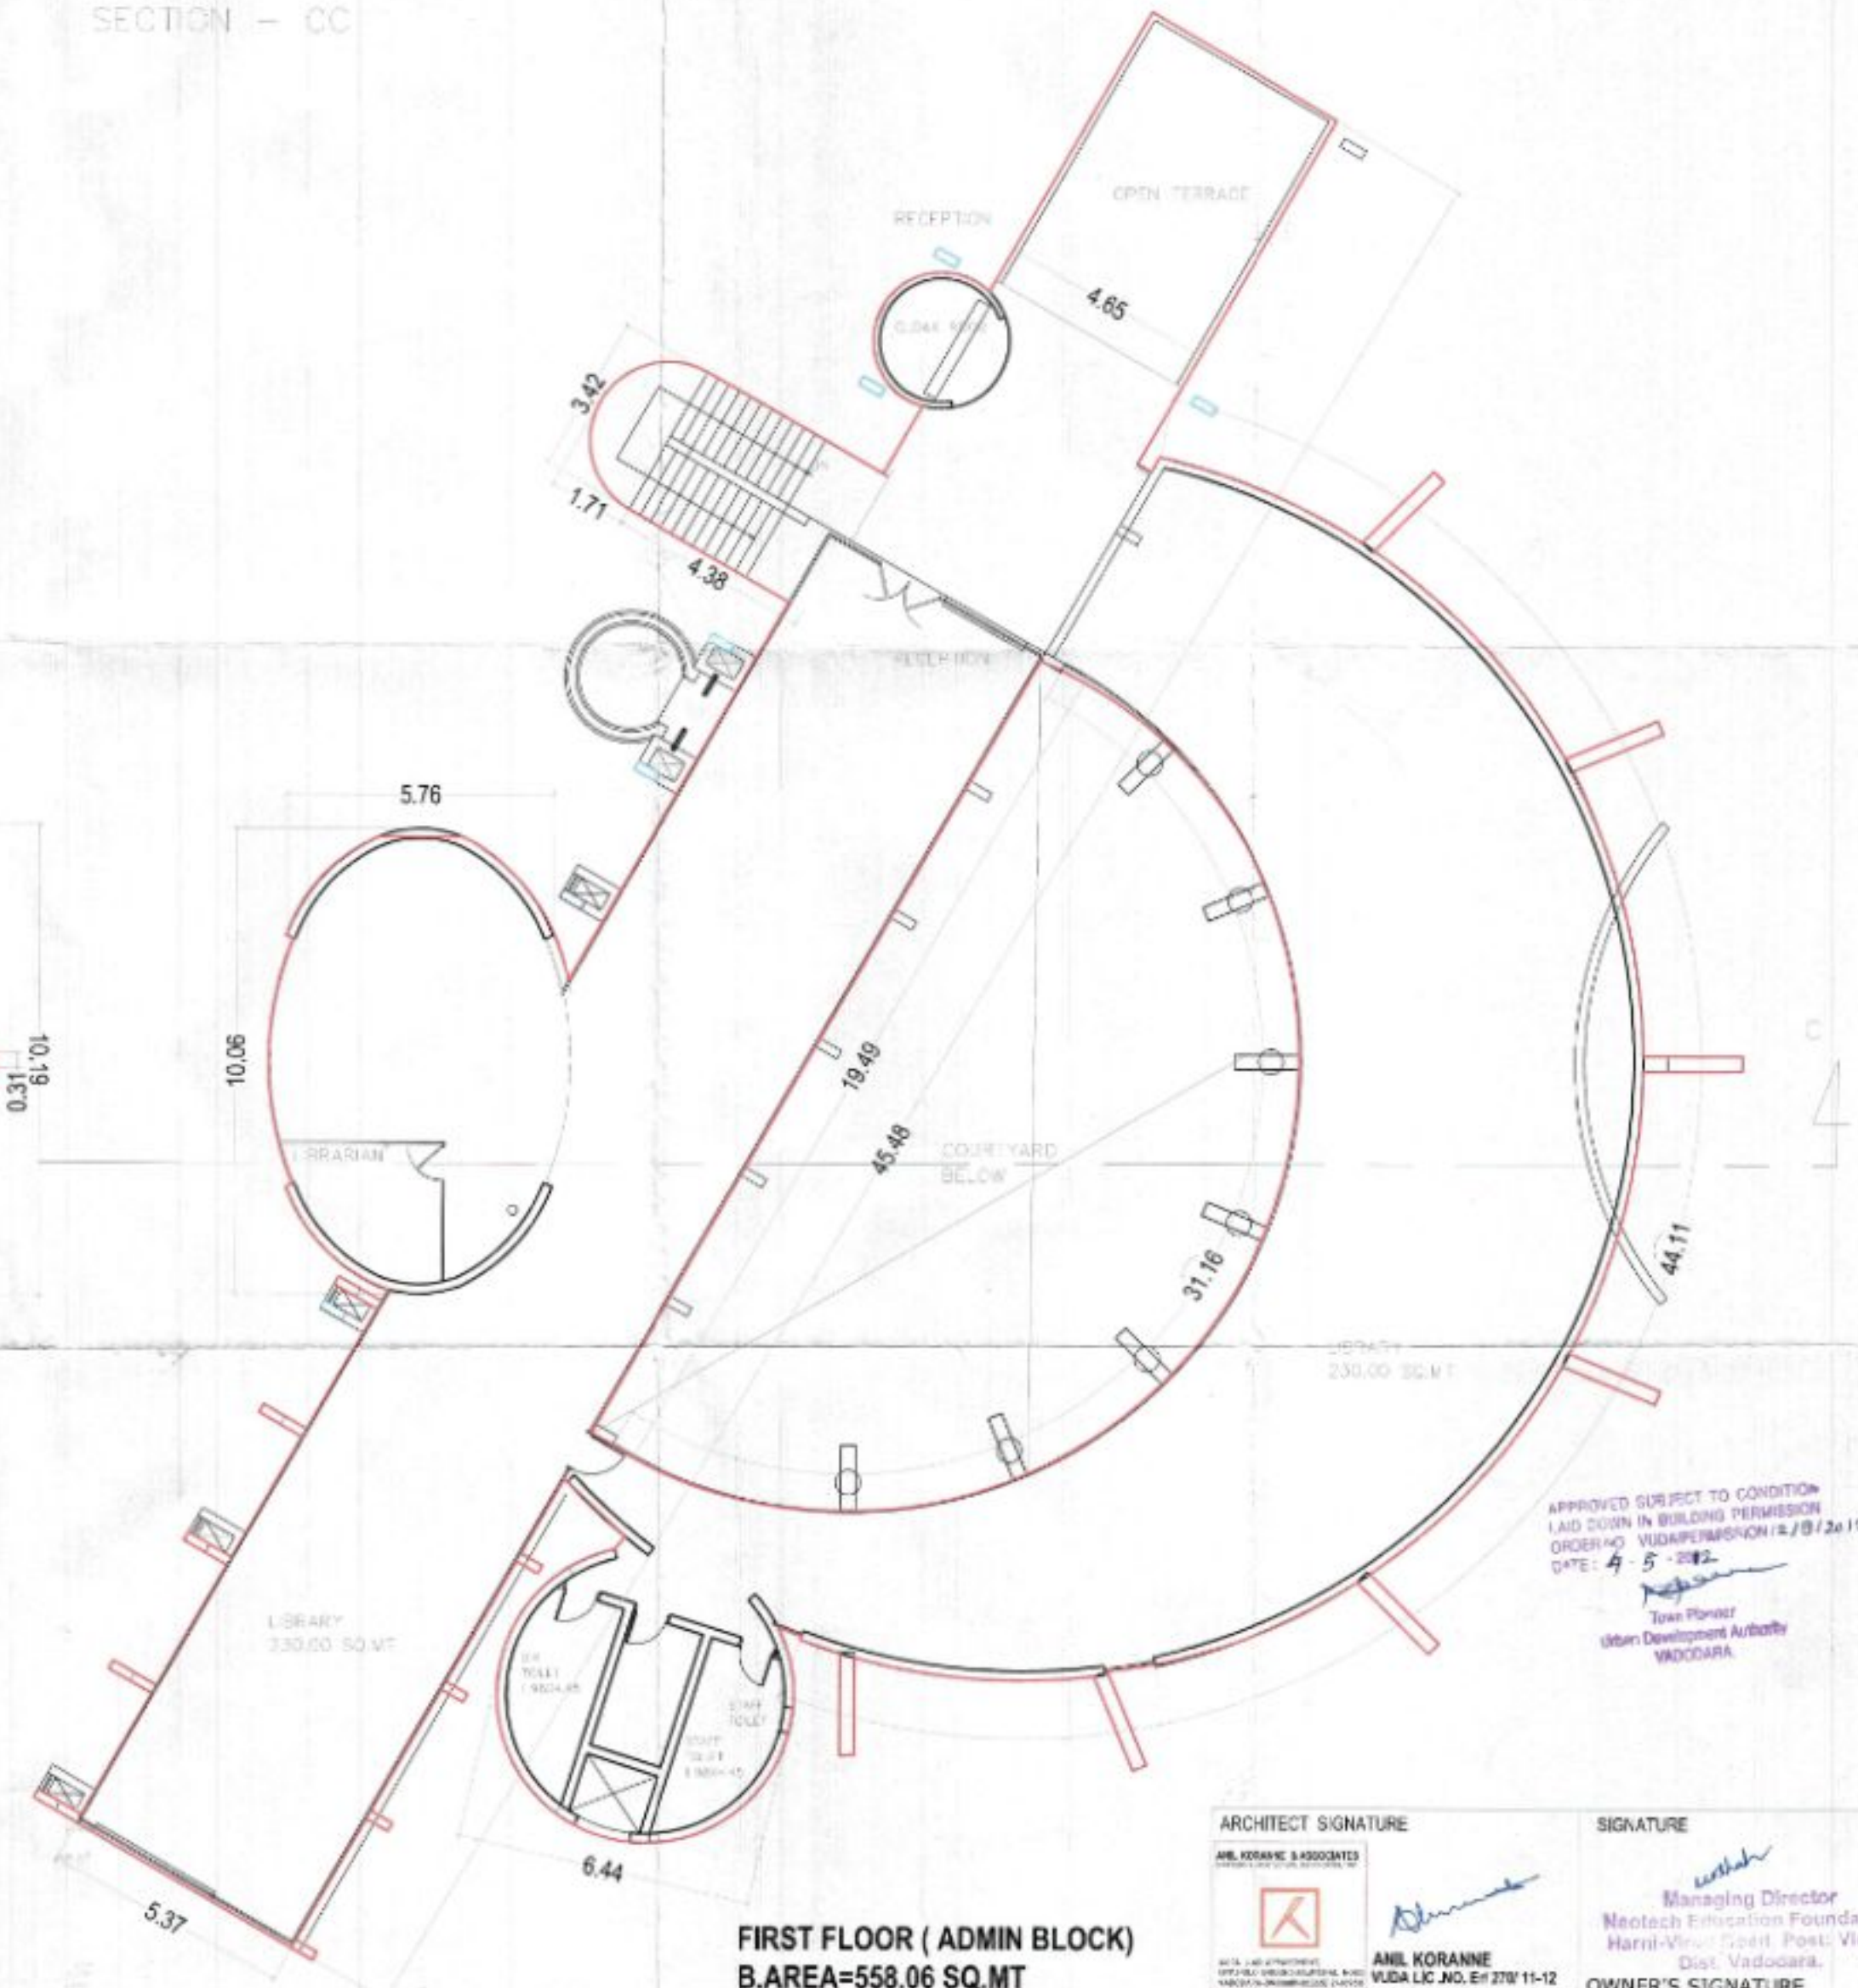


Consent to prepare is granted subject to the condition, the responsibility of the architect and the engineer is to design the building in accordance with the latest I.S. specification in this design to ensure safety of the building. In each structural design are to be...

ELEVATION

SECTION - CC

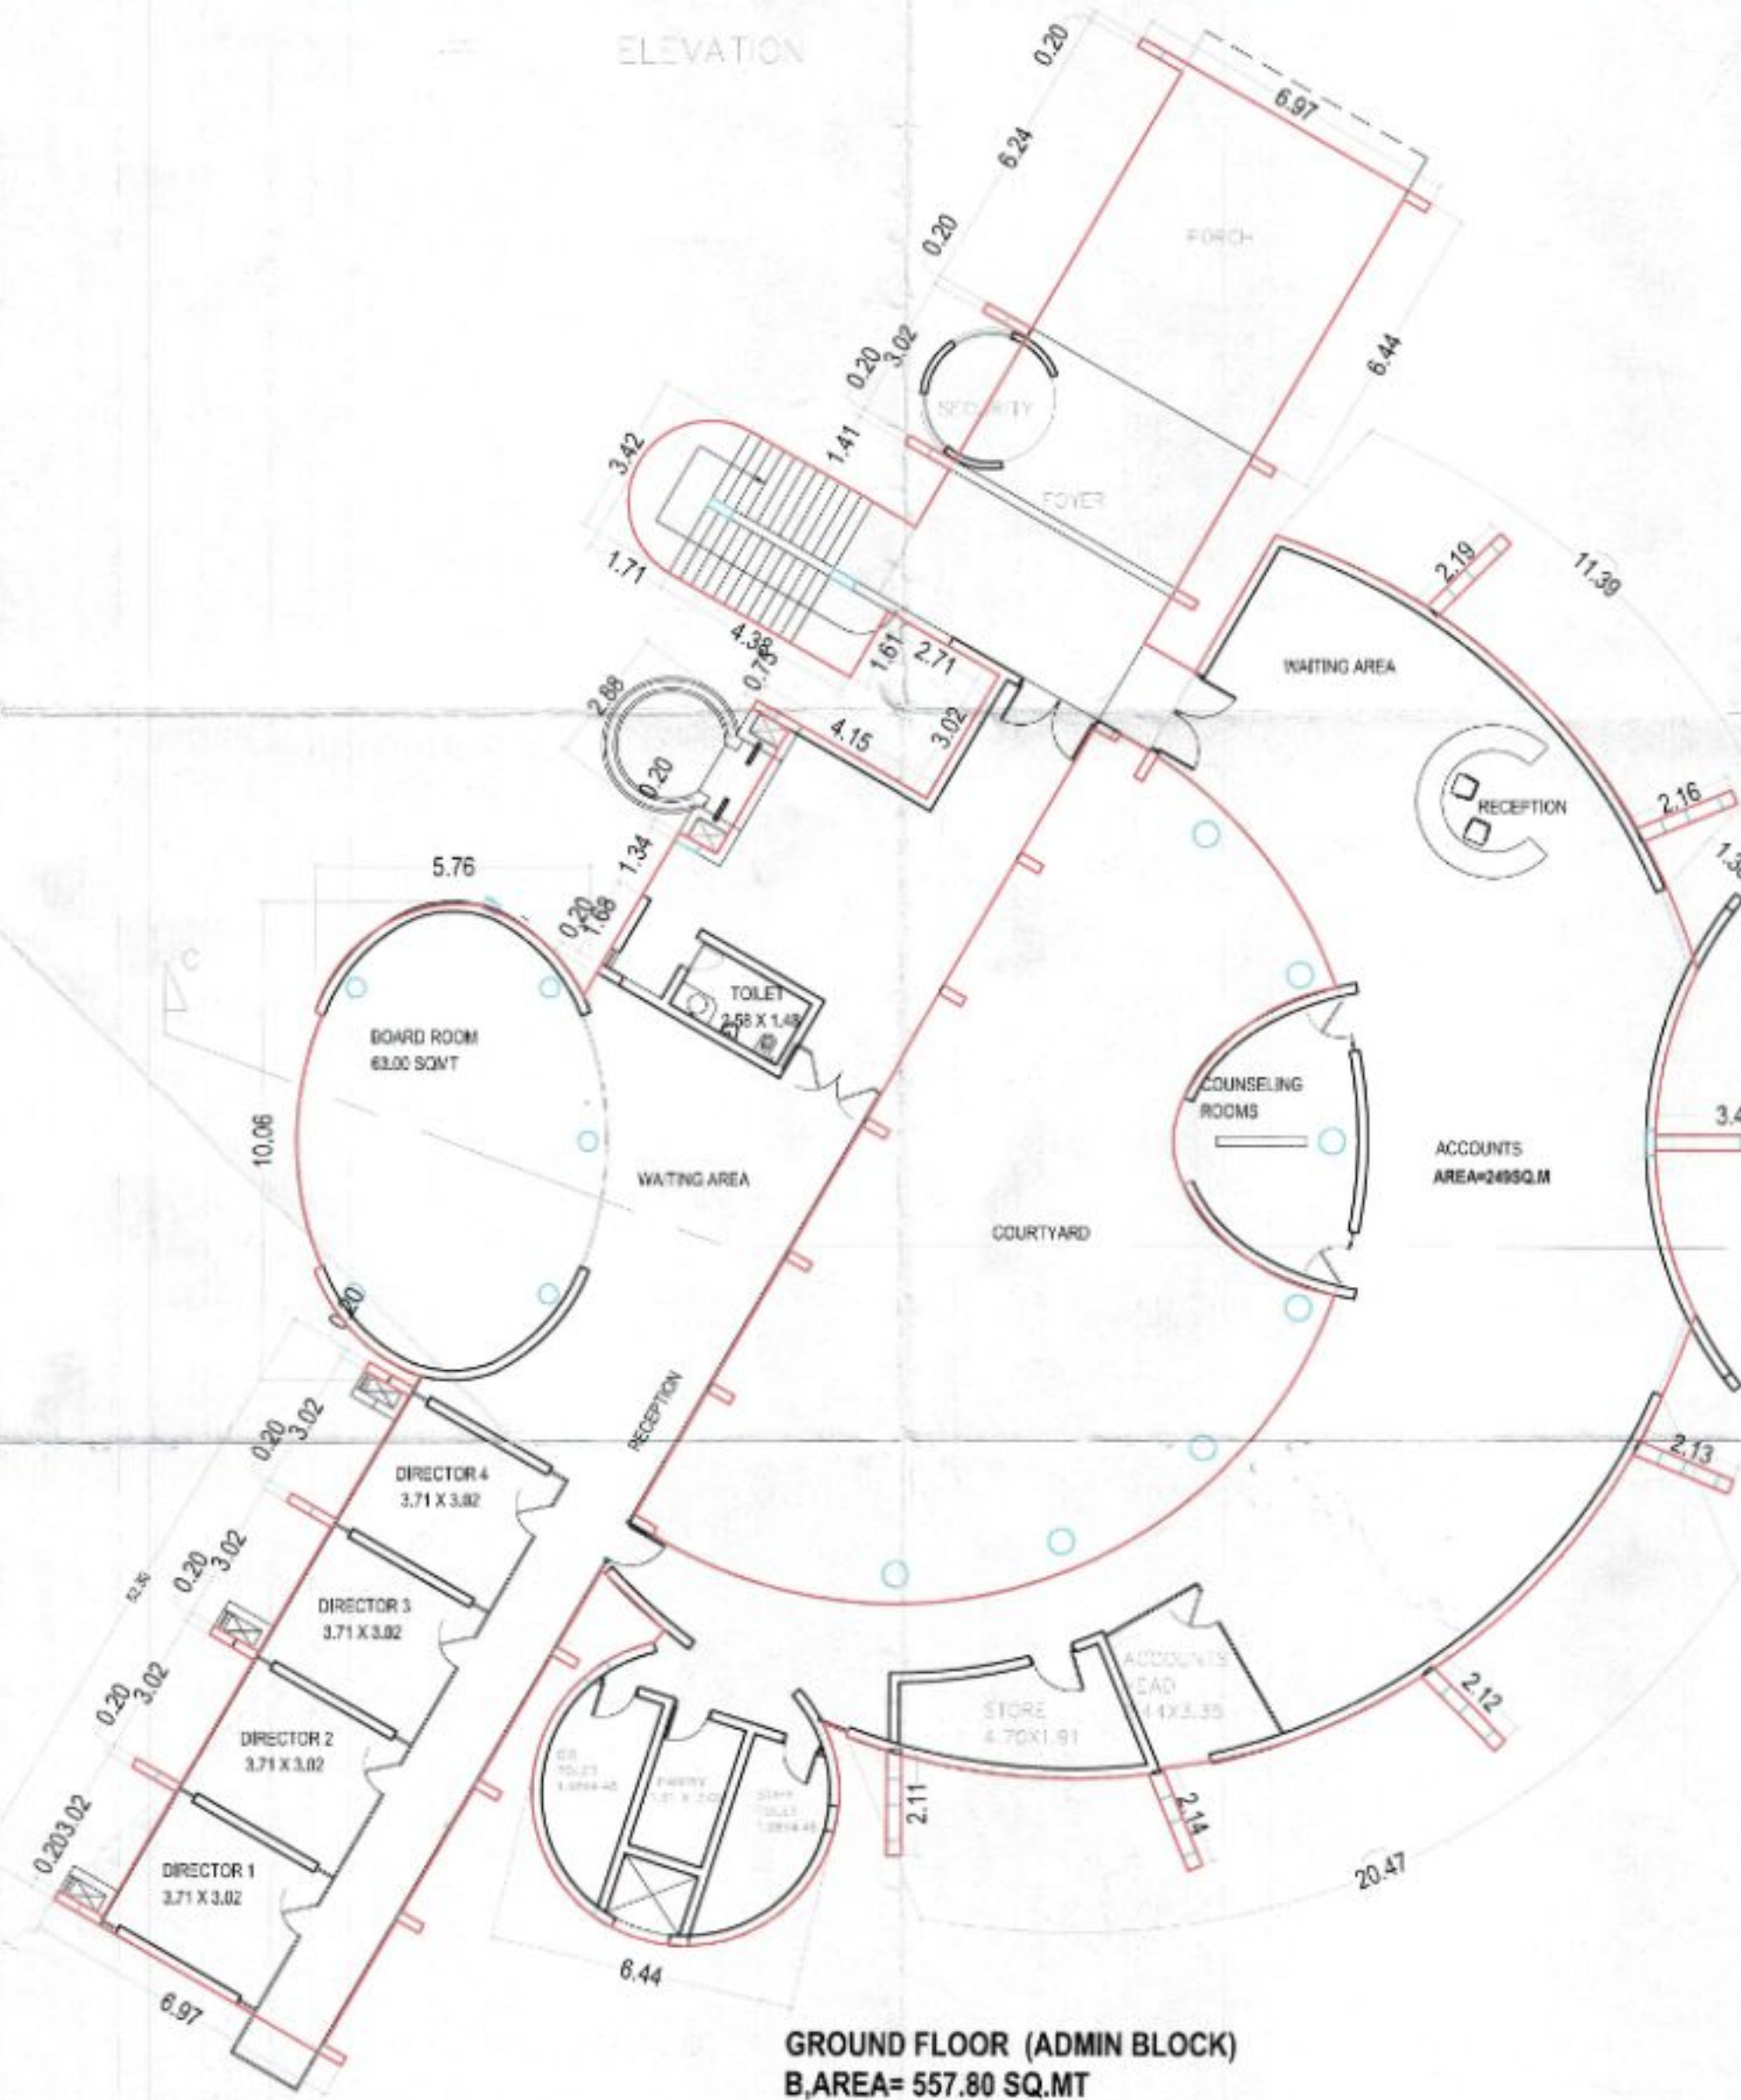


ARCHITECT SIGNATURE

ANIL KORANNE & ASSOCIATES
VUDA LIC NO. E/127/11-12

SIGNATURE

Managing Director
Neotech Education Foundation
Harni-Virod Road, Post: Virod,
Dist: Vadodara.
OWNER'S SIGNATURE




APPROVED SUBJECT TO CONDITION
Laid down in Building Permission
ORDER NO. VUDA/PERMISSION/18/19/2012.
DATE: 4-5-2012.
Town Planner
Urban Development Authority
VADODARA.

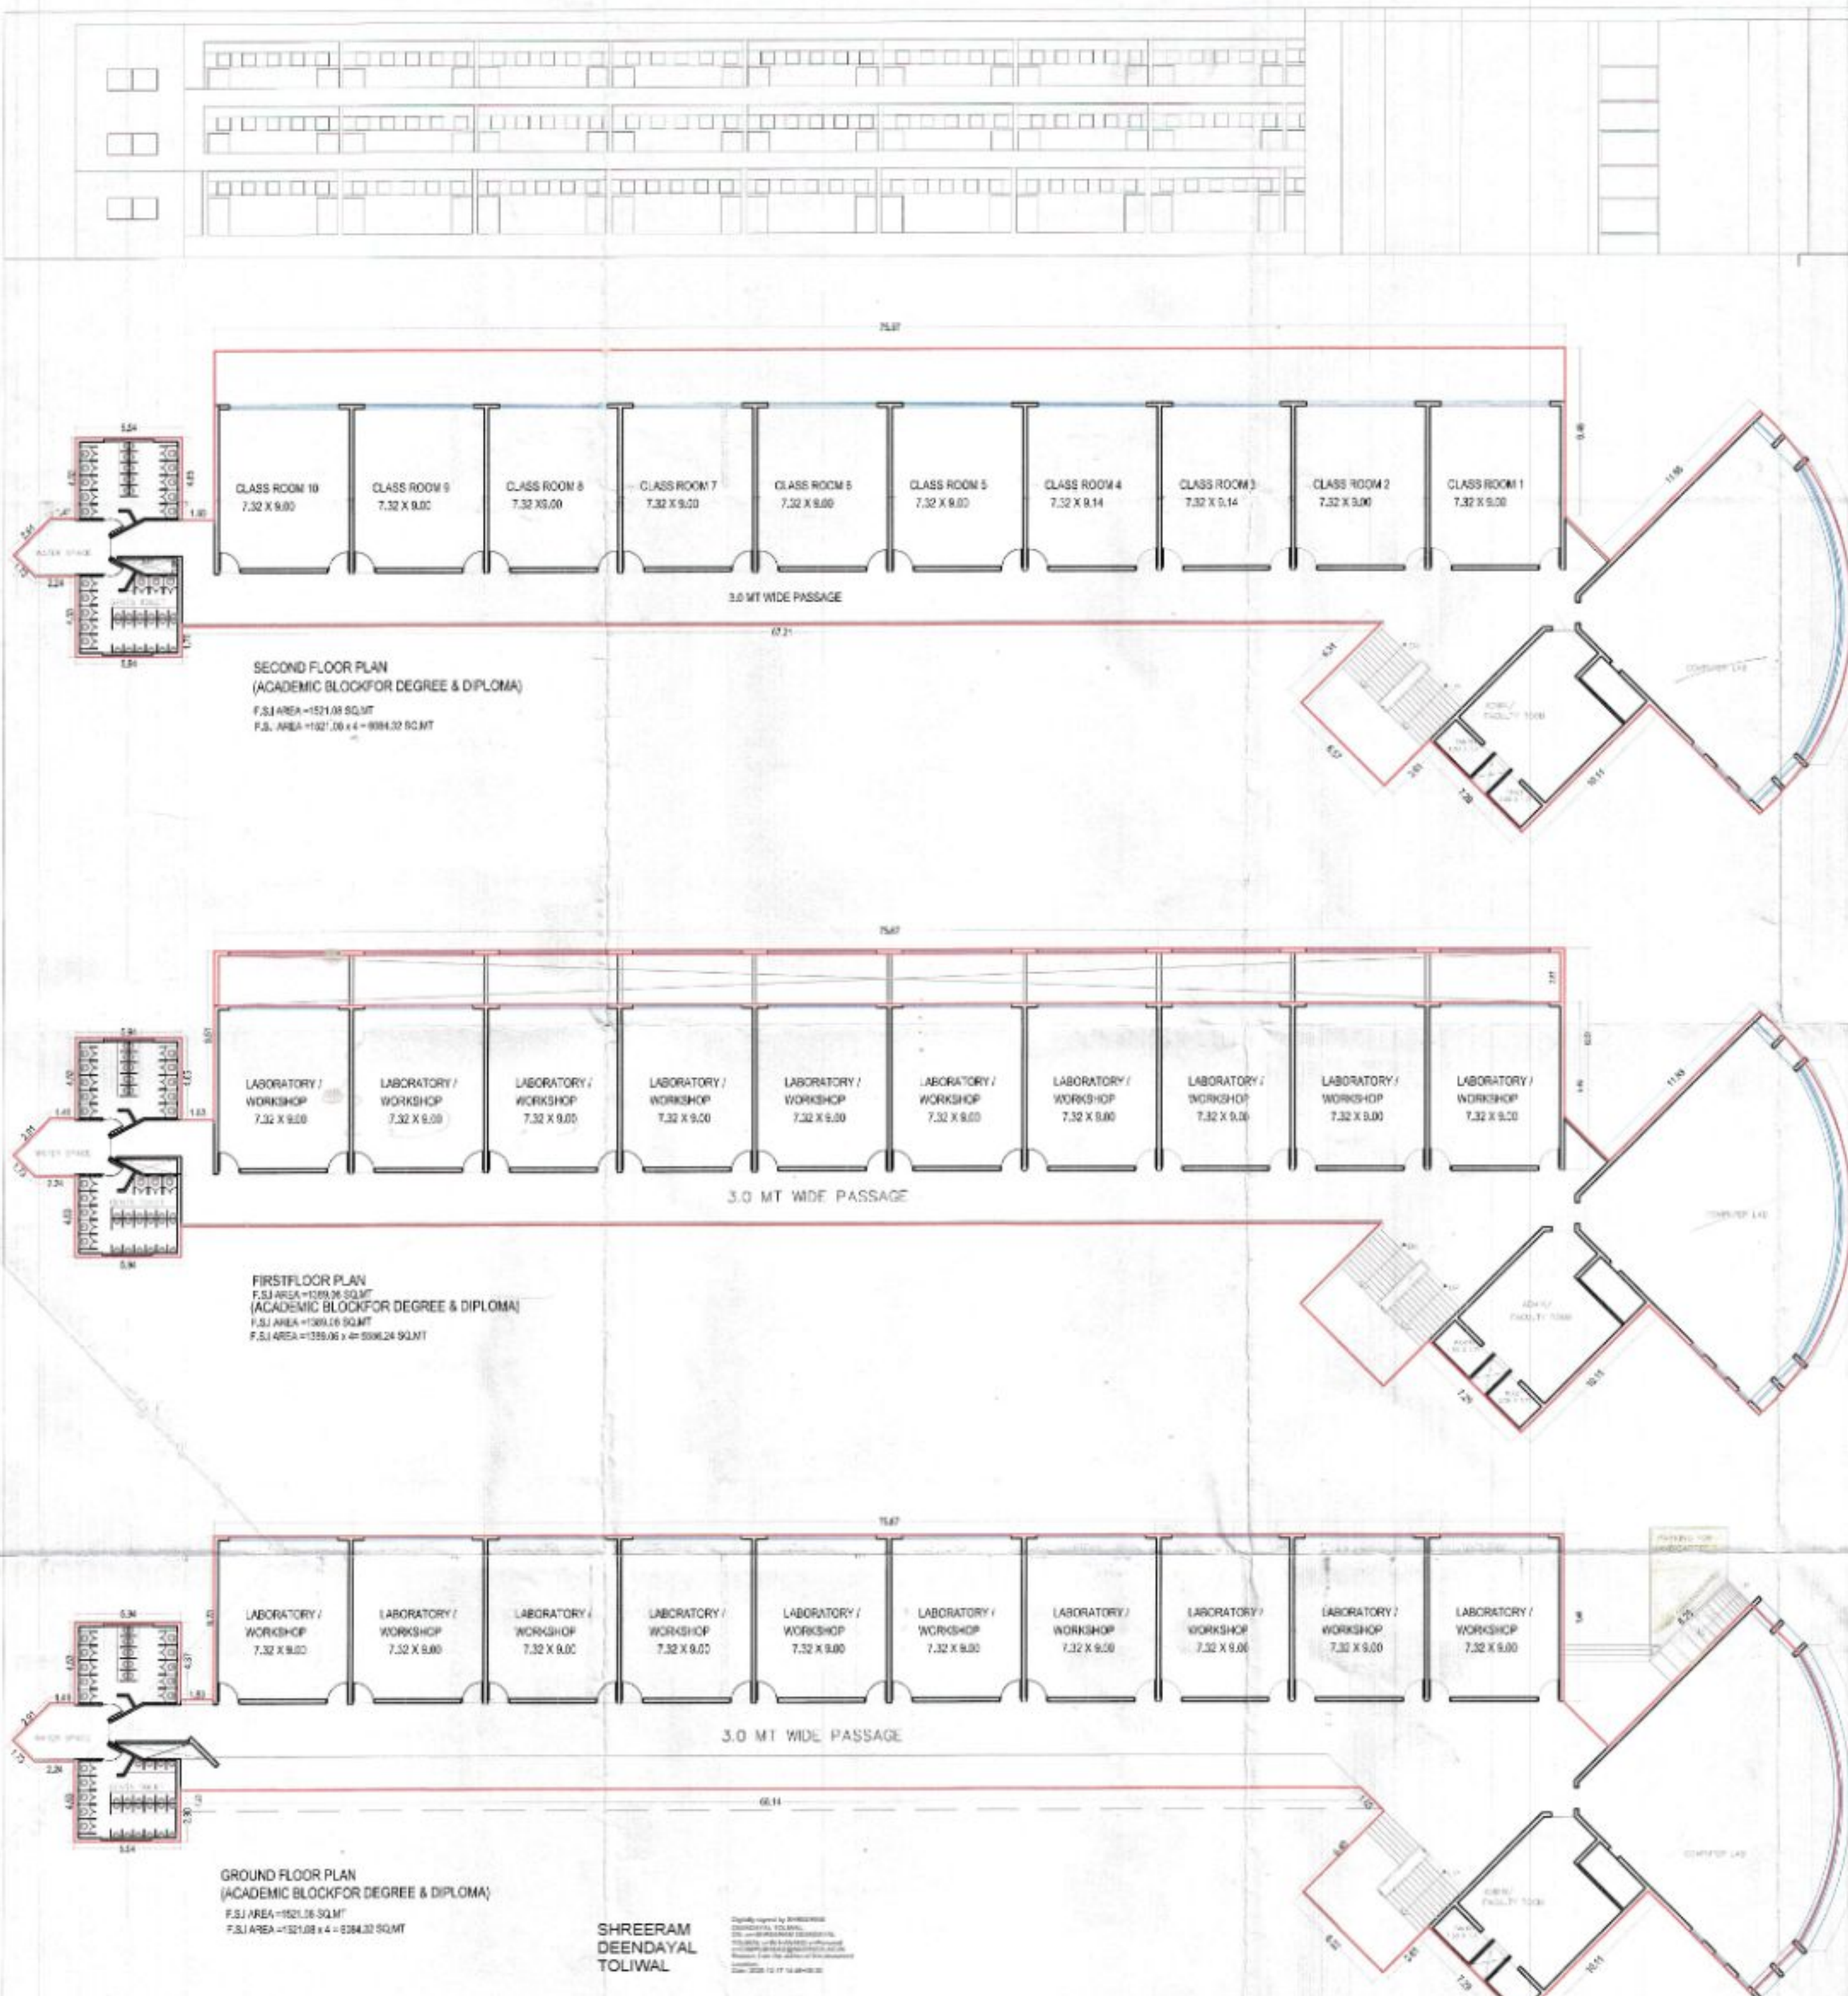

Development permission is granted subject to the condition, the responsibility of the applicant and the Architect / Engineer / Survey / Structural Designer to follow relevant I. S. specification in structural design to ensure safety of the building and in each structural design are to be verified.

APPROVED SUBJECT TO CONDITION
 ADD-DOWN IN BUILDING PERMISSION
 ORDER NO. VUDA/PERM/BR/12/9/1202
 DATE: 4-5-2012

Town Planner
 Urban Development Authority
 VADODARA

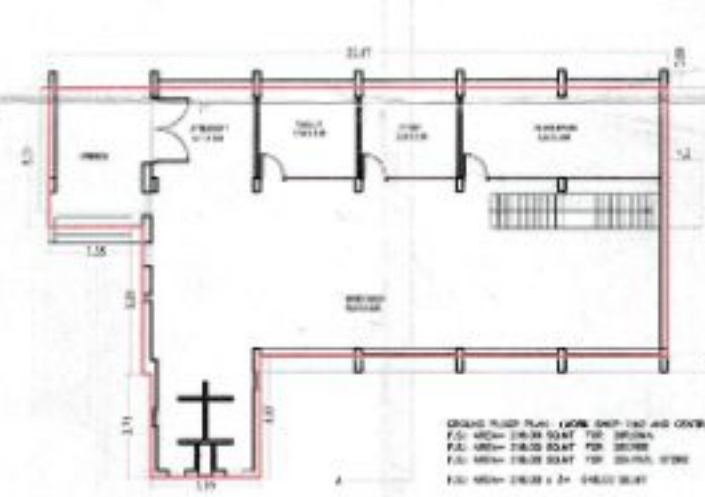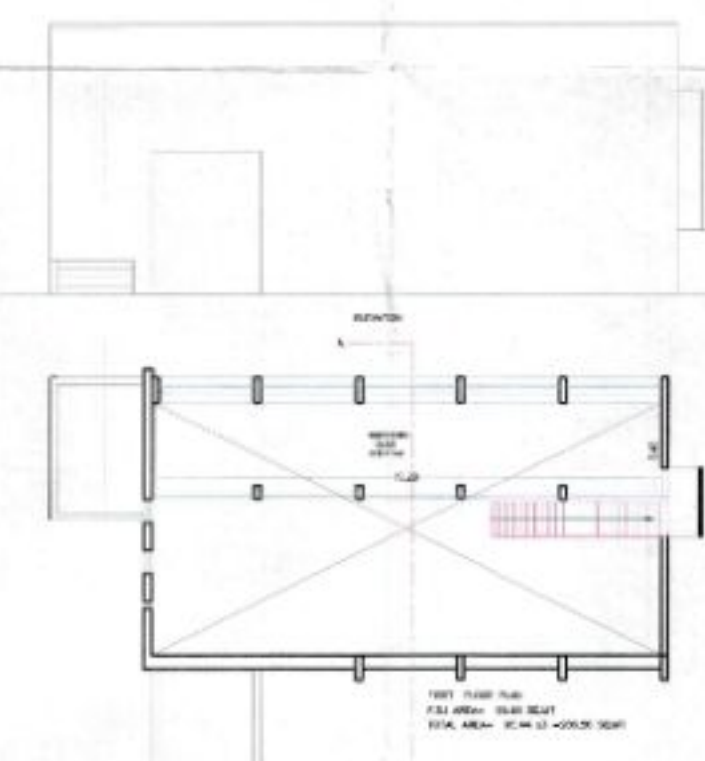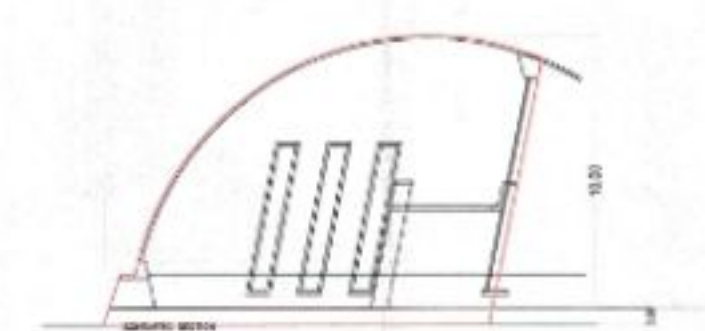

ARCHITECT SIGNATURE
 ANIL KORANNE & ASSOCIATES
 ANIL KORANNE
 VUDA LIC. NO. E-129/11-12

SIGNATURE
 Managing Director
 Neotech Education Foundation
 Hari-Virod Road, Post: Virod,
 Dist. Vadodara.
 OWNER'S SIGNATURE